

GESAMTLAGEPLAN



Bezirksamt
Spandau

BERLIN



ENTWURFSPLANUNG | STAND: JUNI 2021








INFORMATIONSVORANSTALTUNG GUTSPARK NEUKLADOW | 28.05.2026



2. BAUABSCHNITT

HAVELRADWEG, ZUFahrTEN ZU TRINKWASSERBRUNNEN UND ZAUNANLAGE AUF DER HAVELWIESE

SOMMER 2026

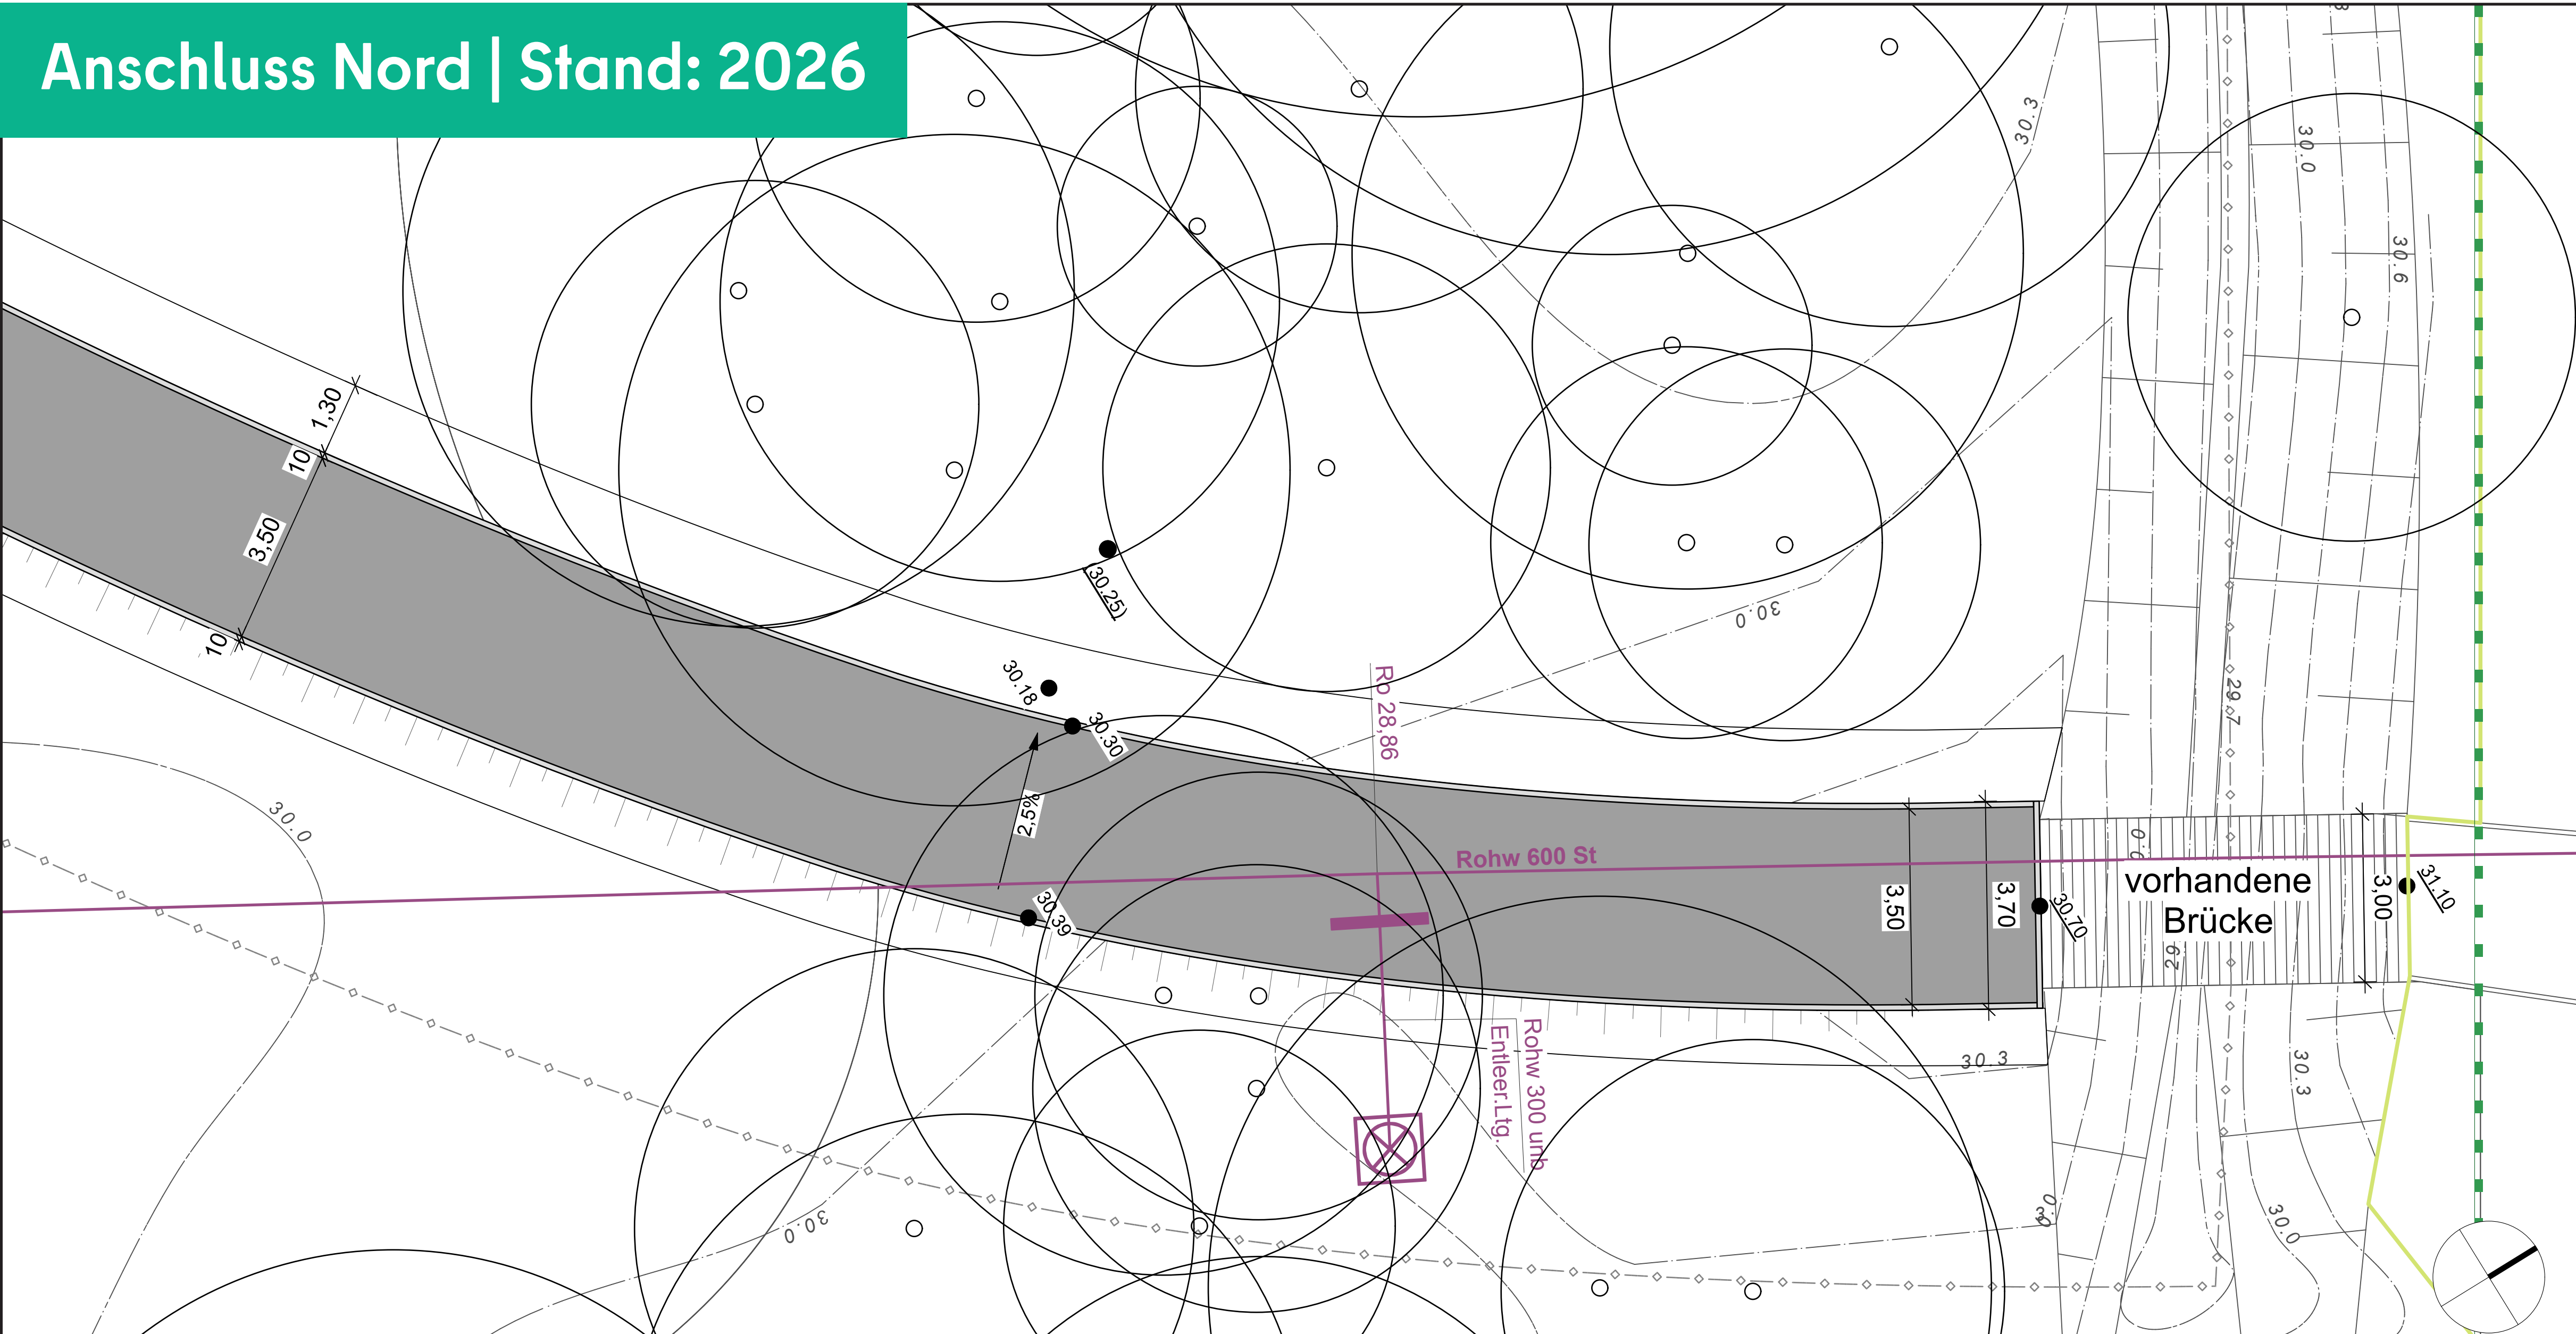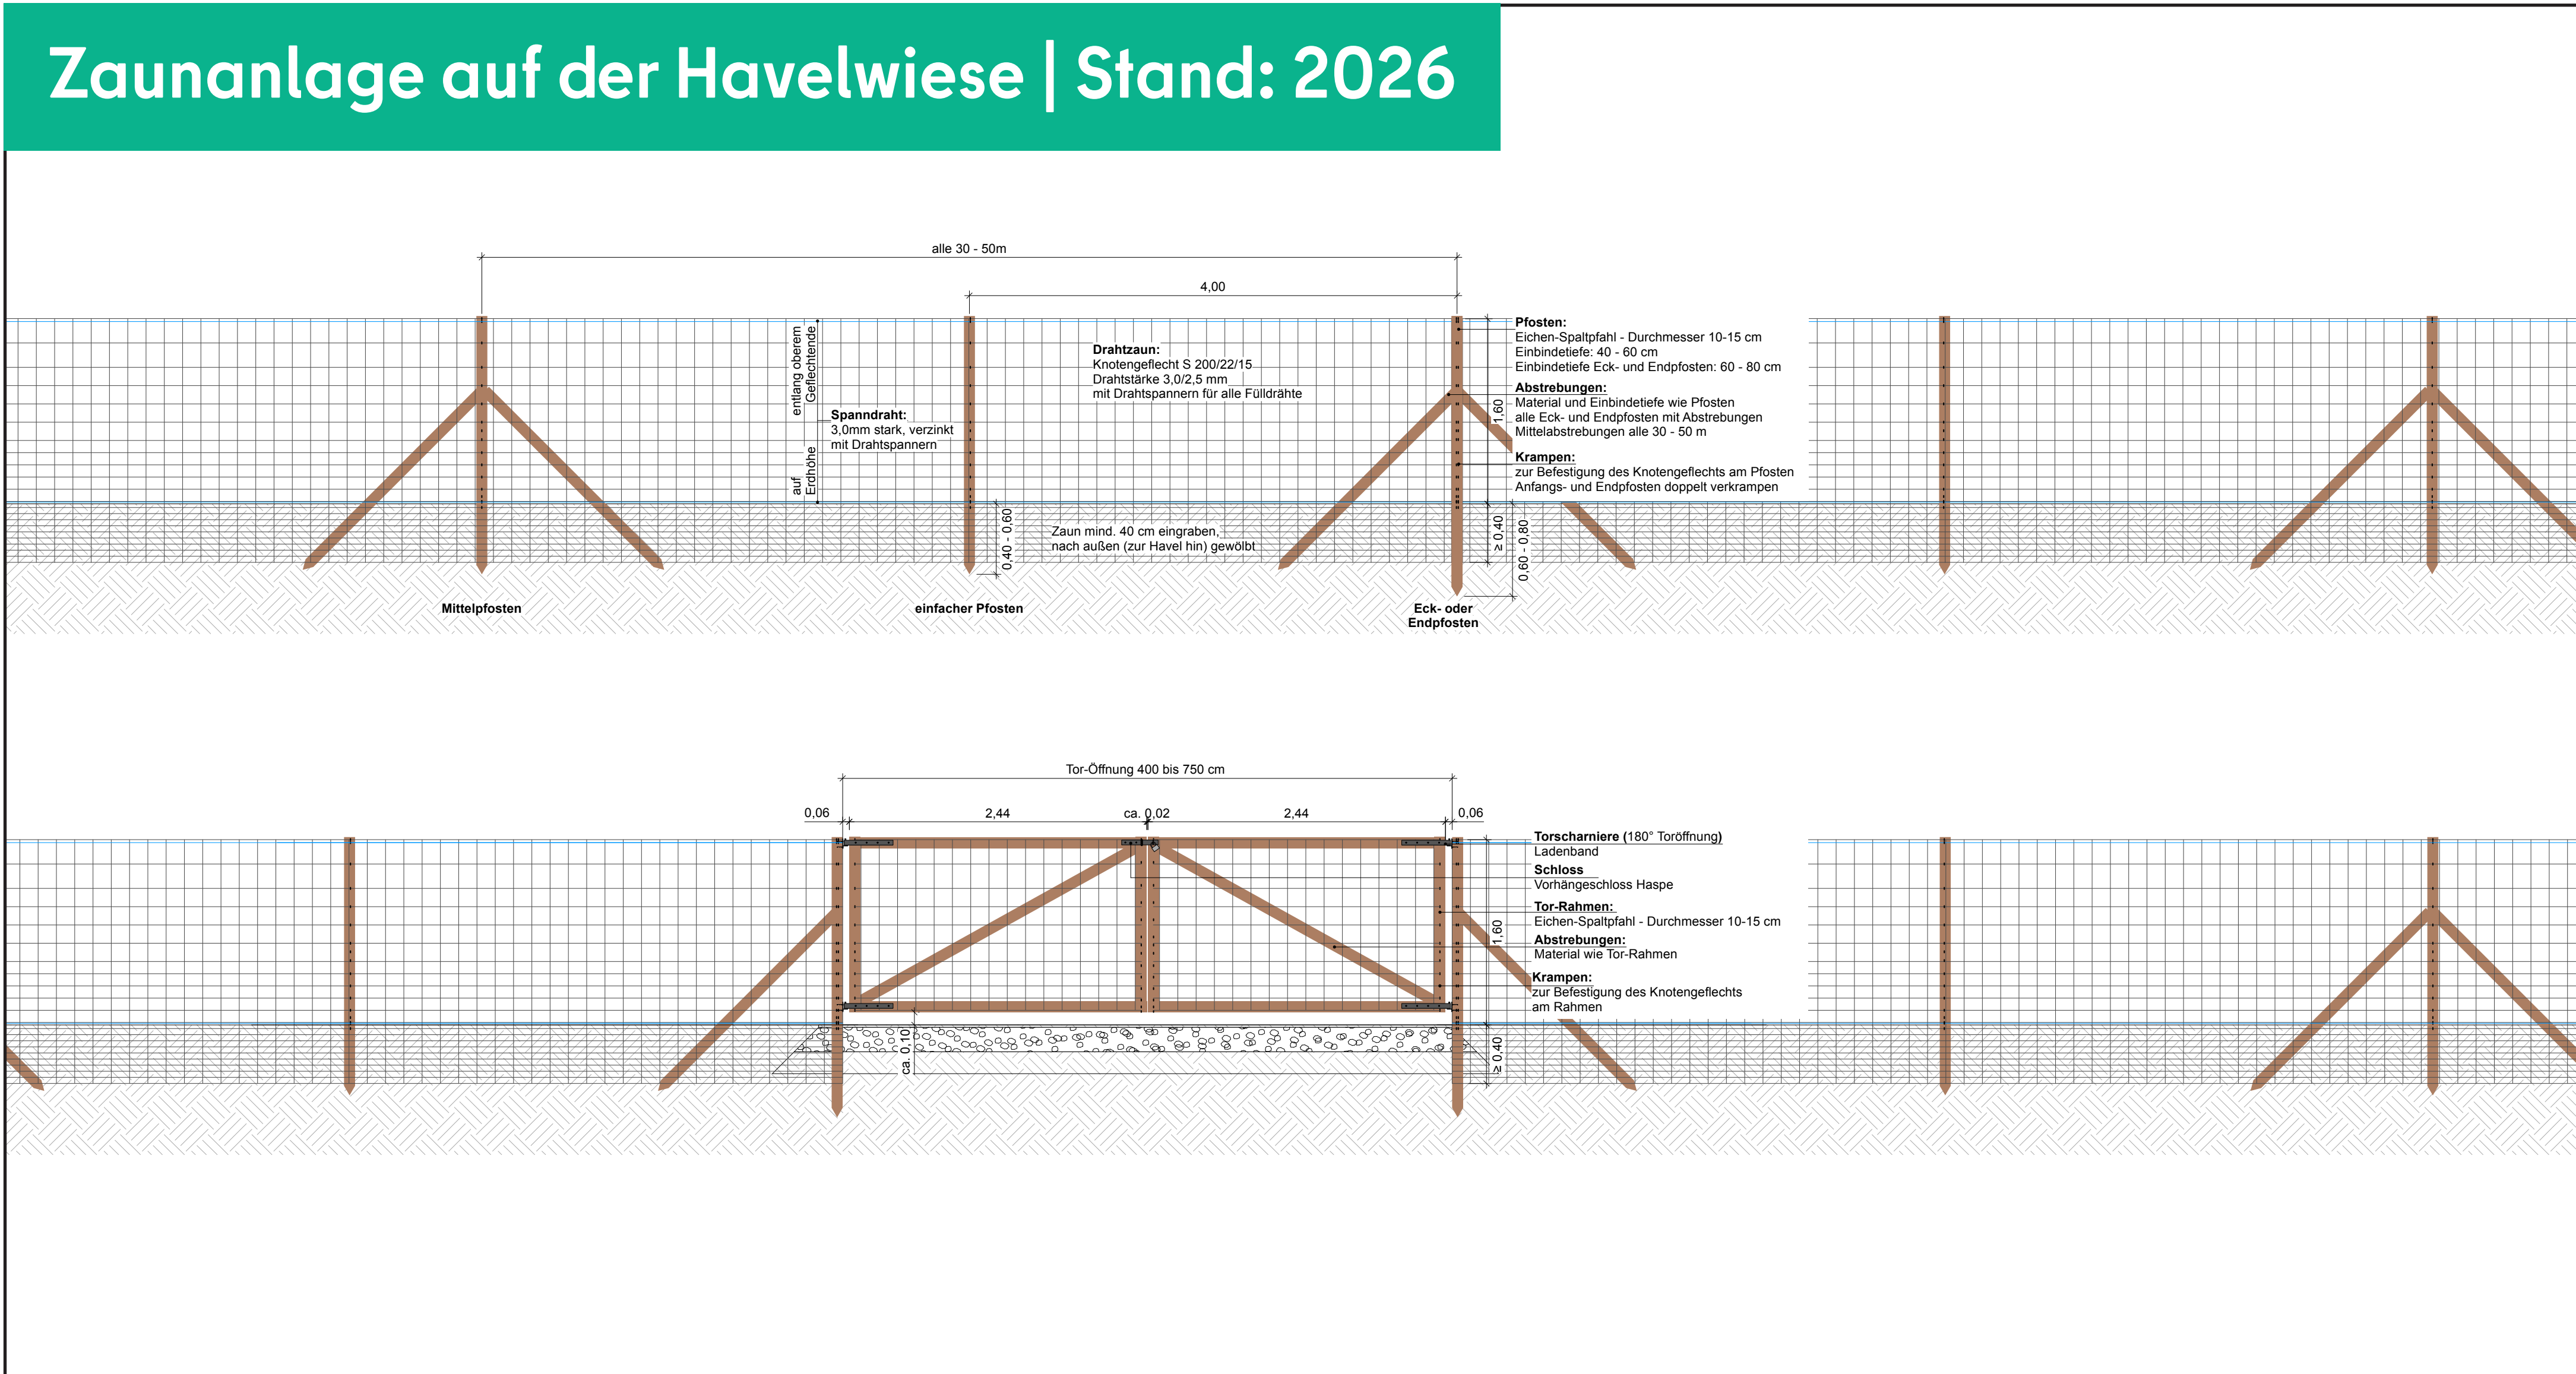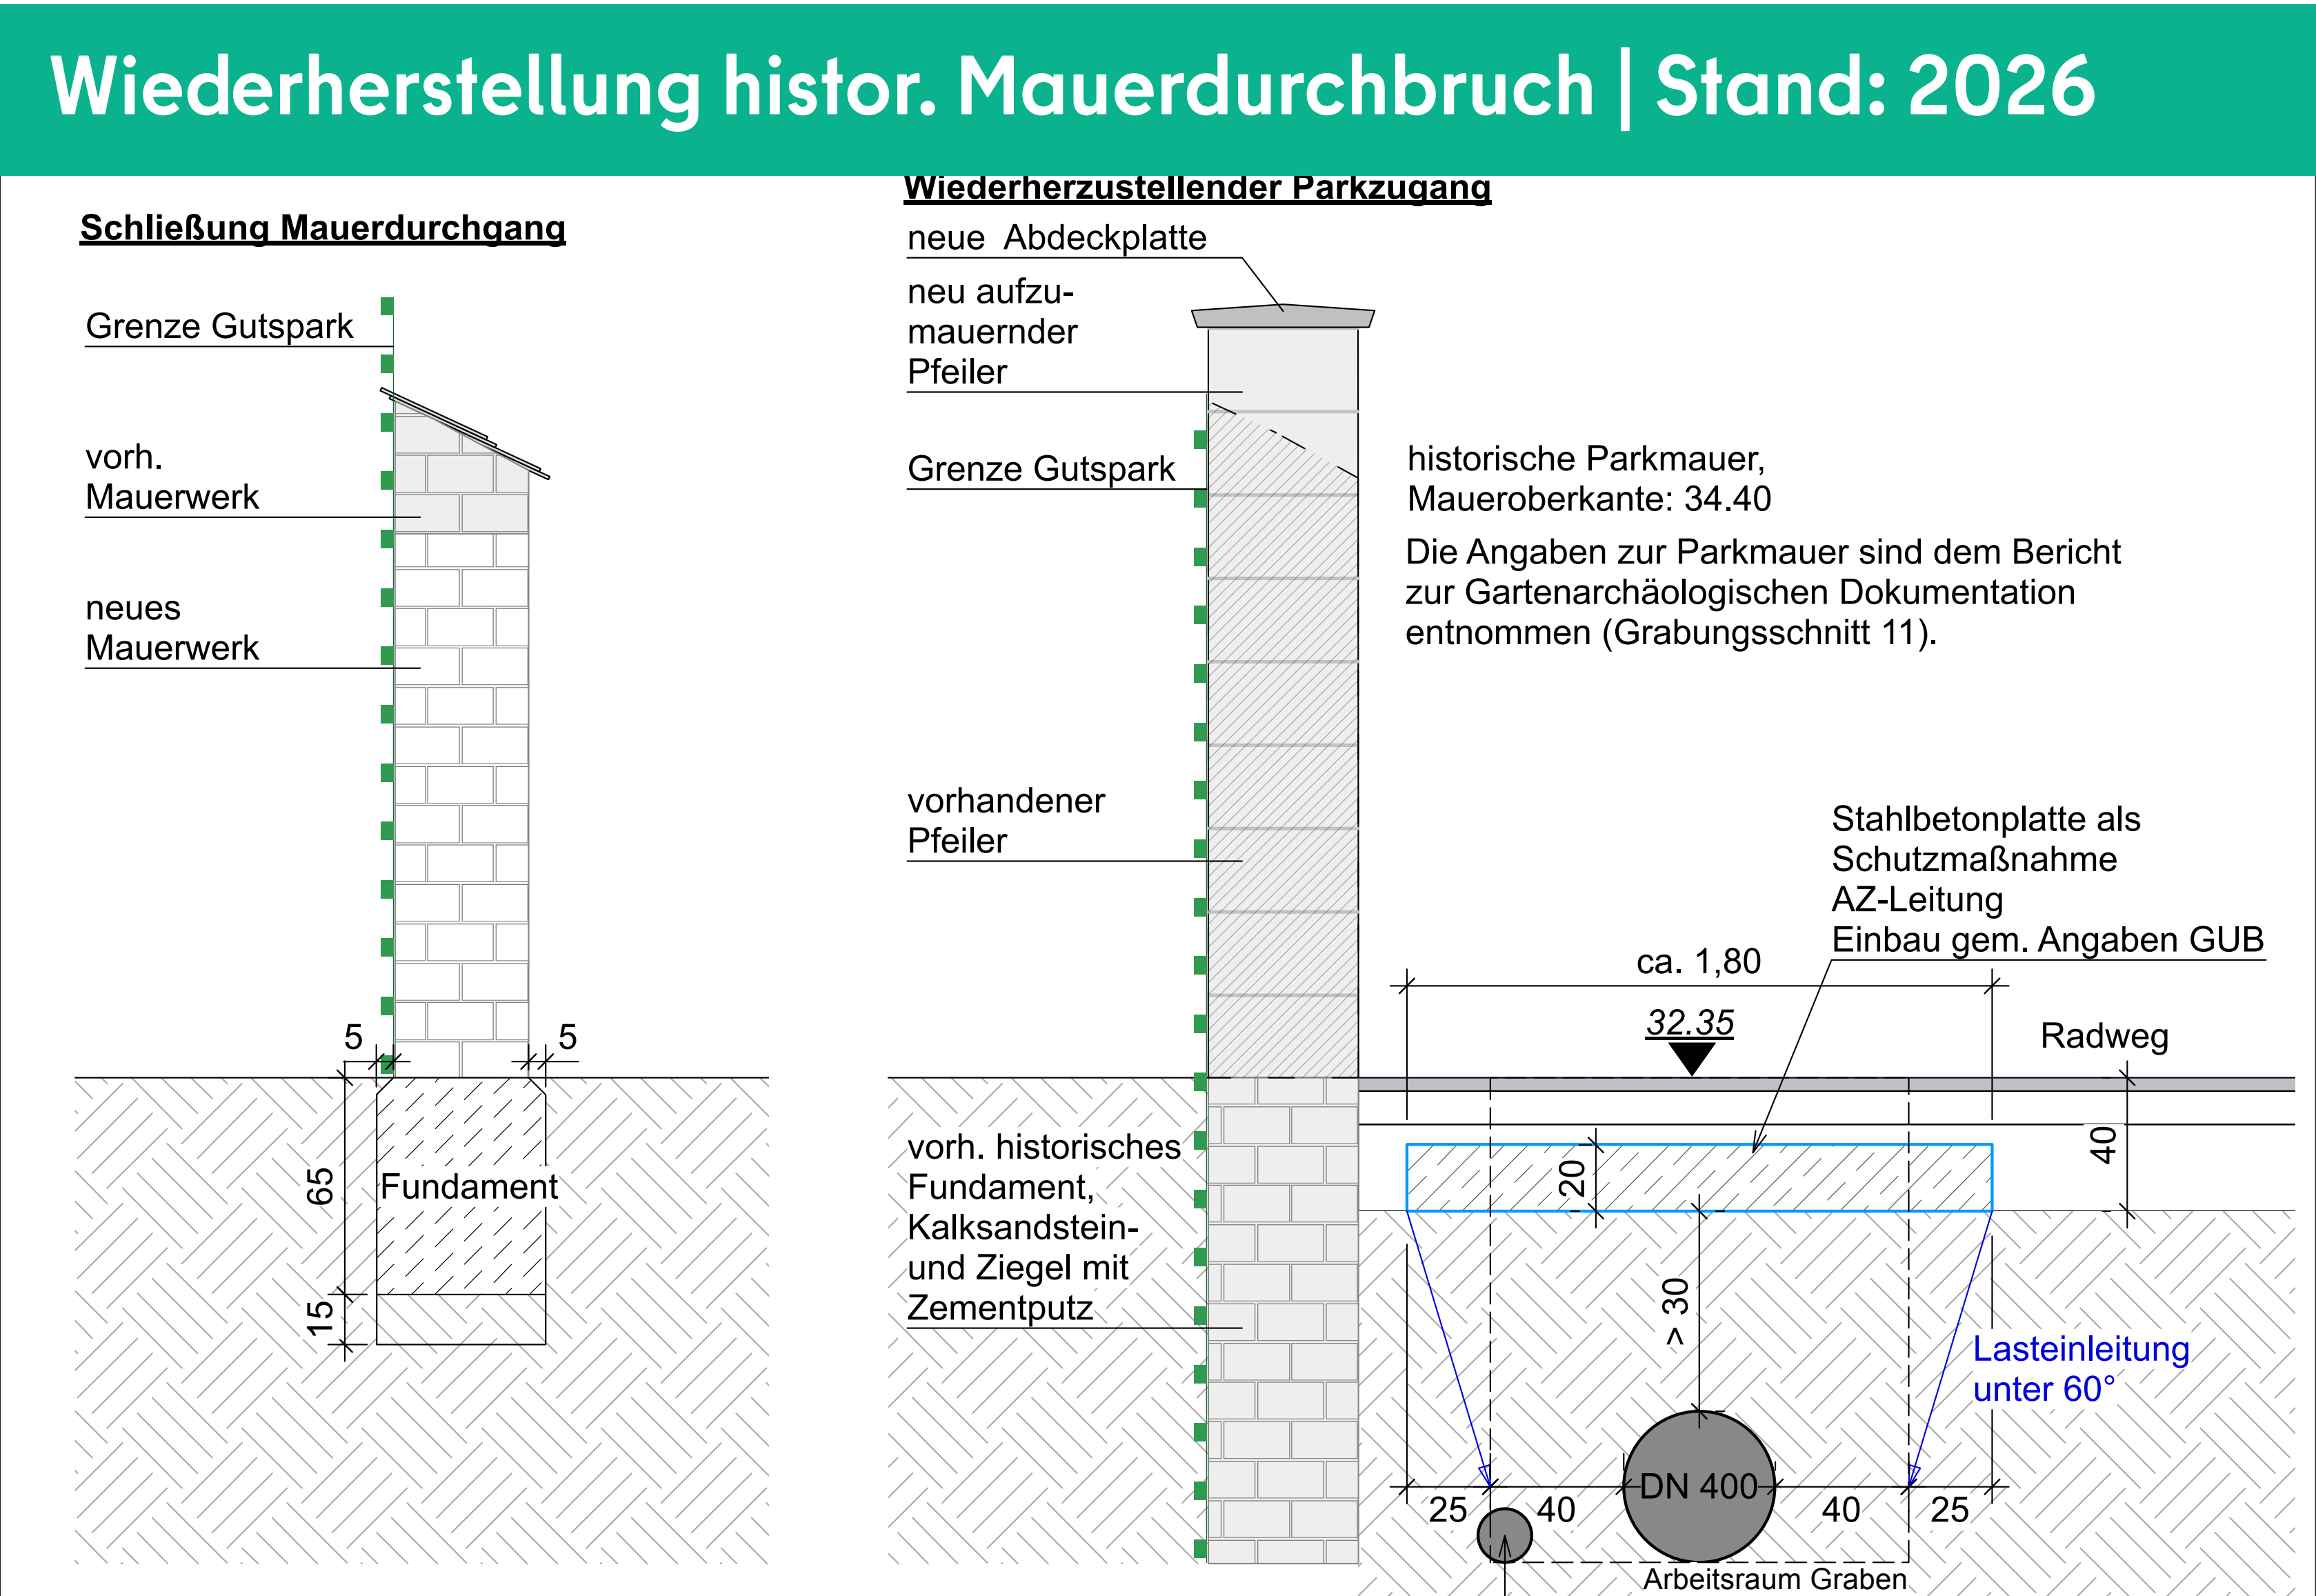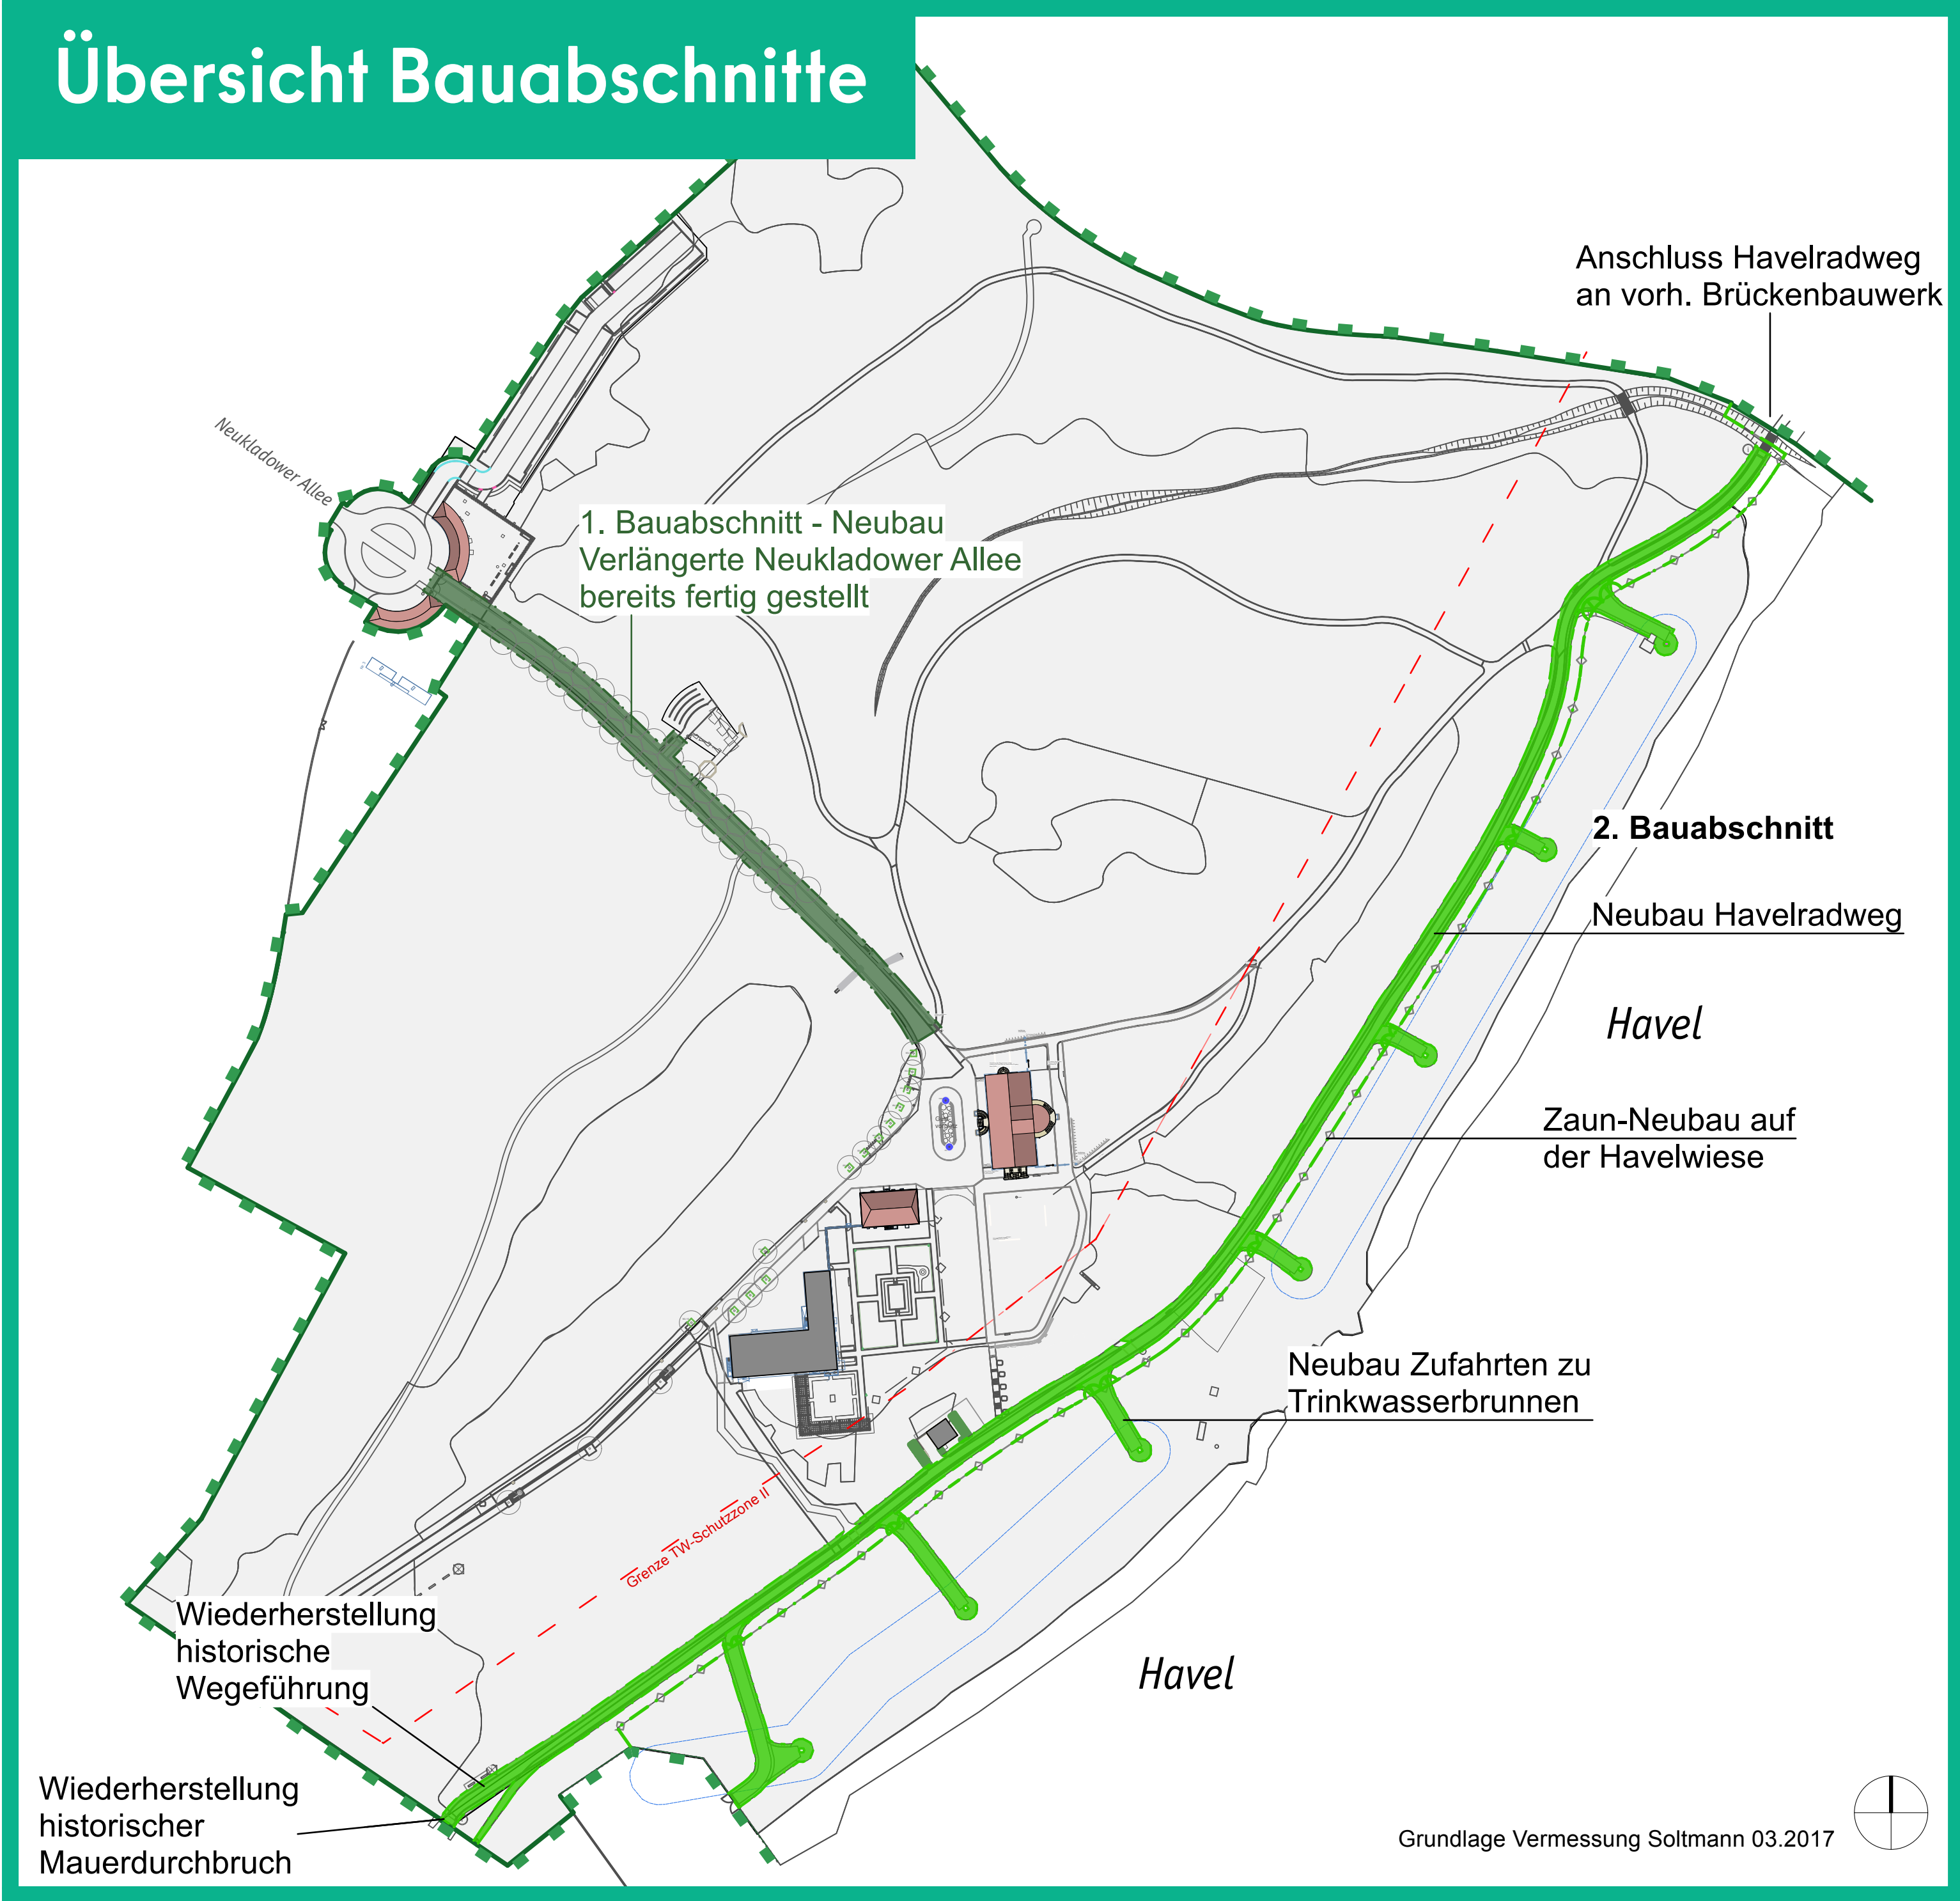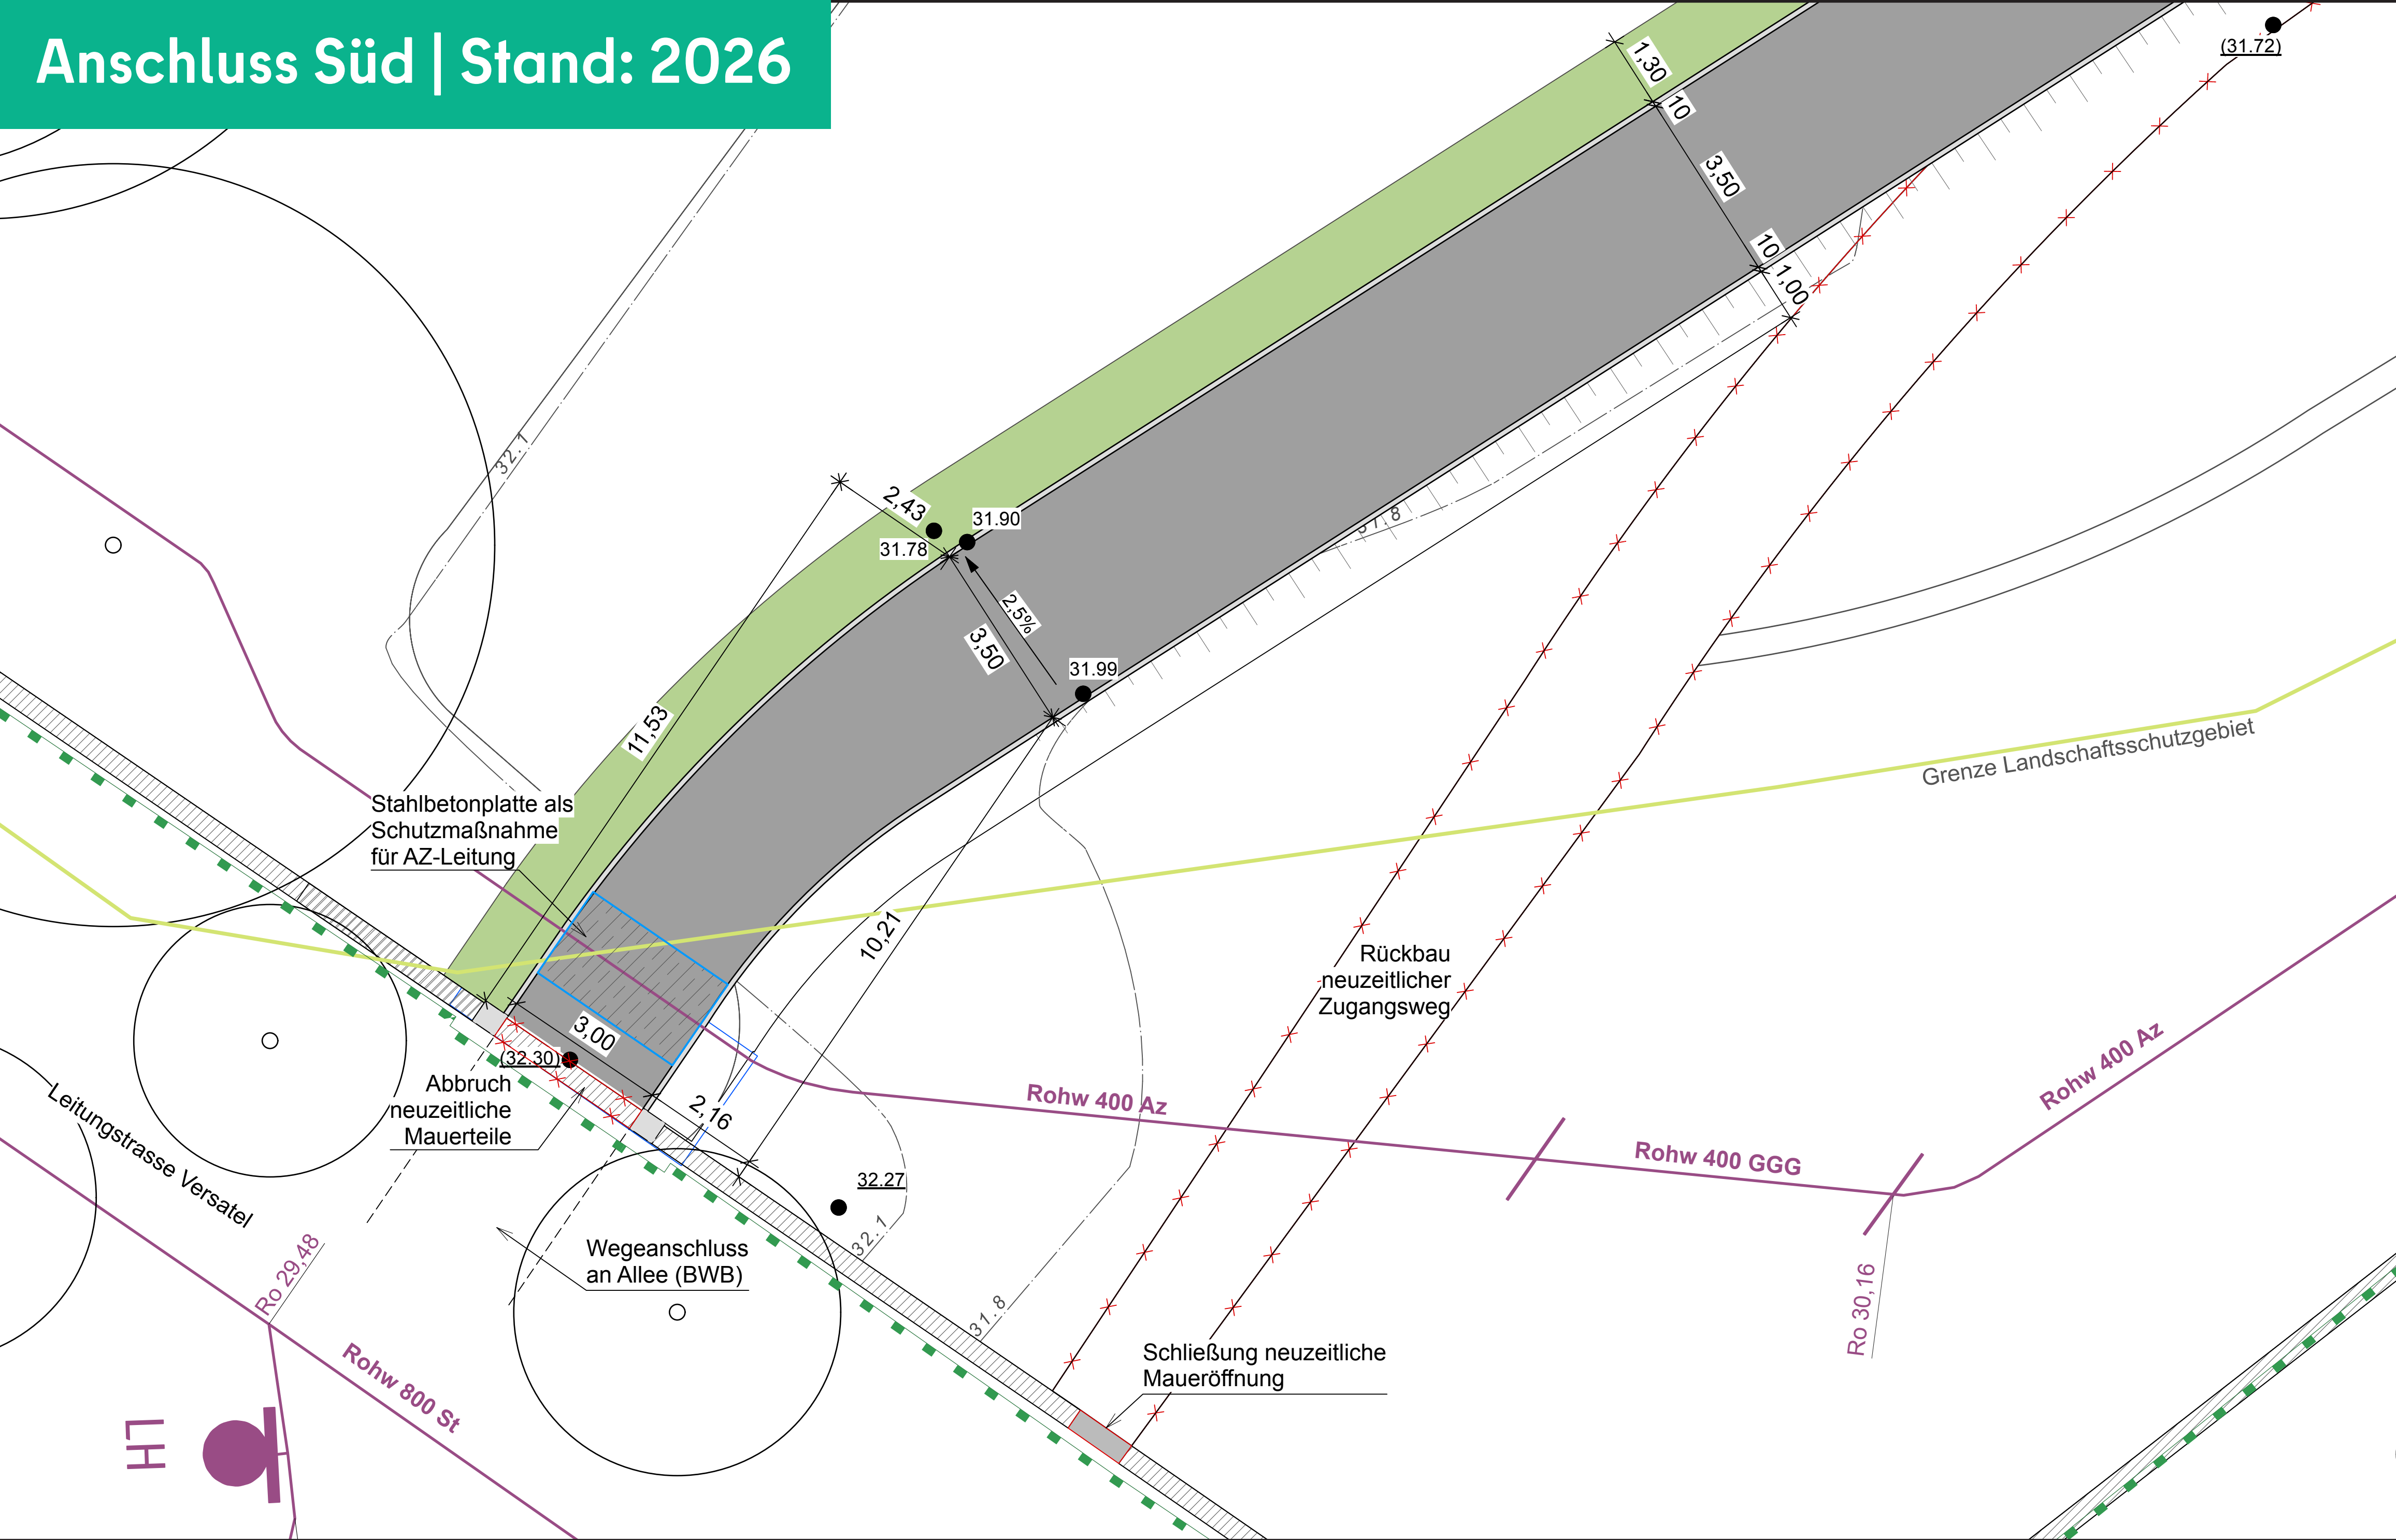



Bezirksamt
Spandau

BERLIN




3. BAUABSCHNITT VORPLATZ UND GRÜNFLÄCHEN AM GUTSHAUS VERLÄNGERTE IMCHENALLEE

3. BA 2027

Vorplatz Gutshaus | Stand 2025




Übersicht Bauabschnitte

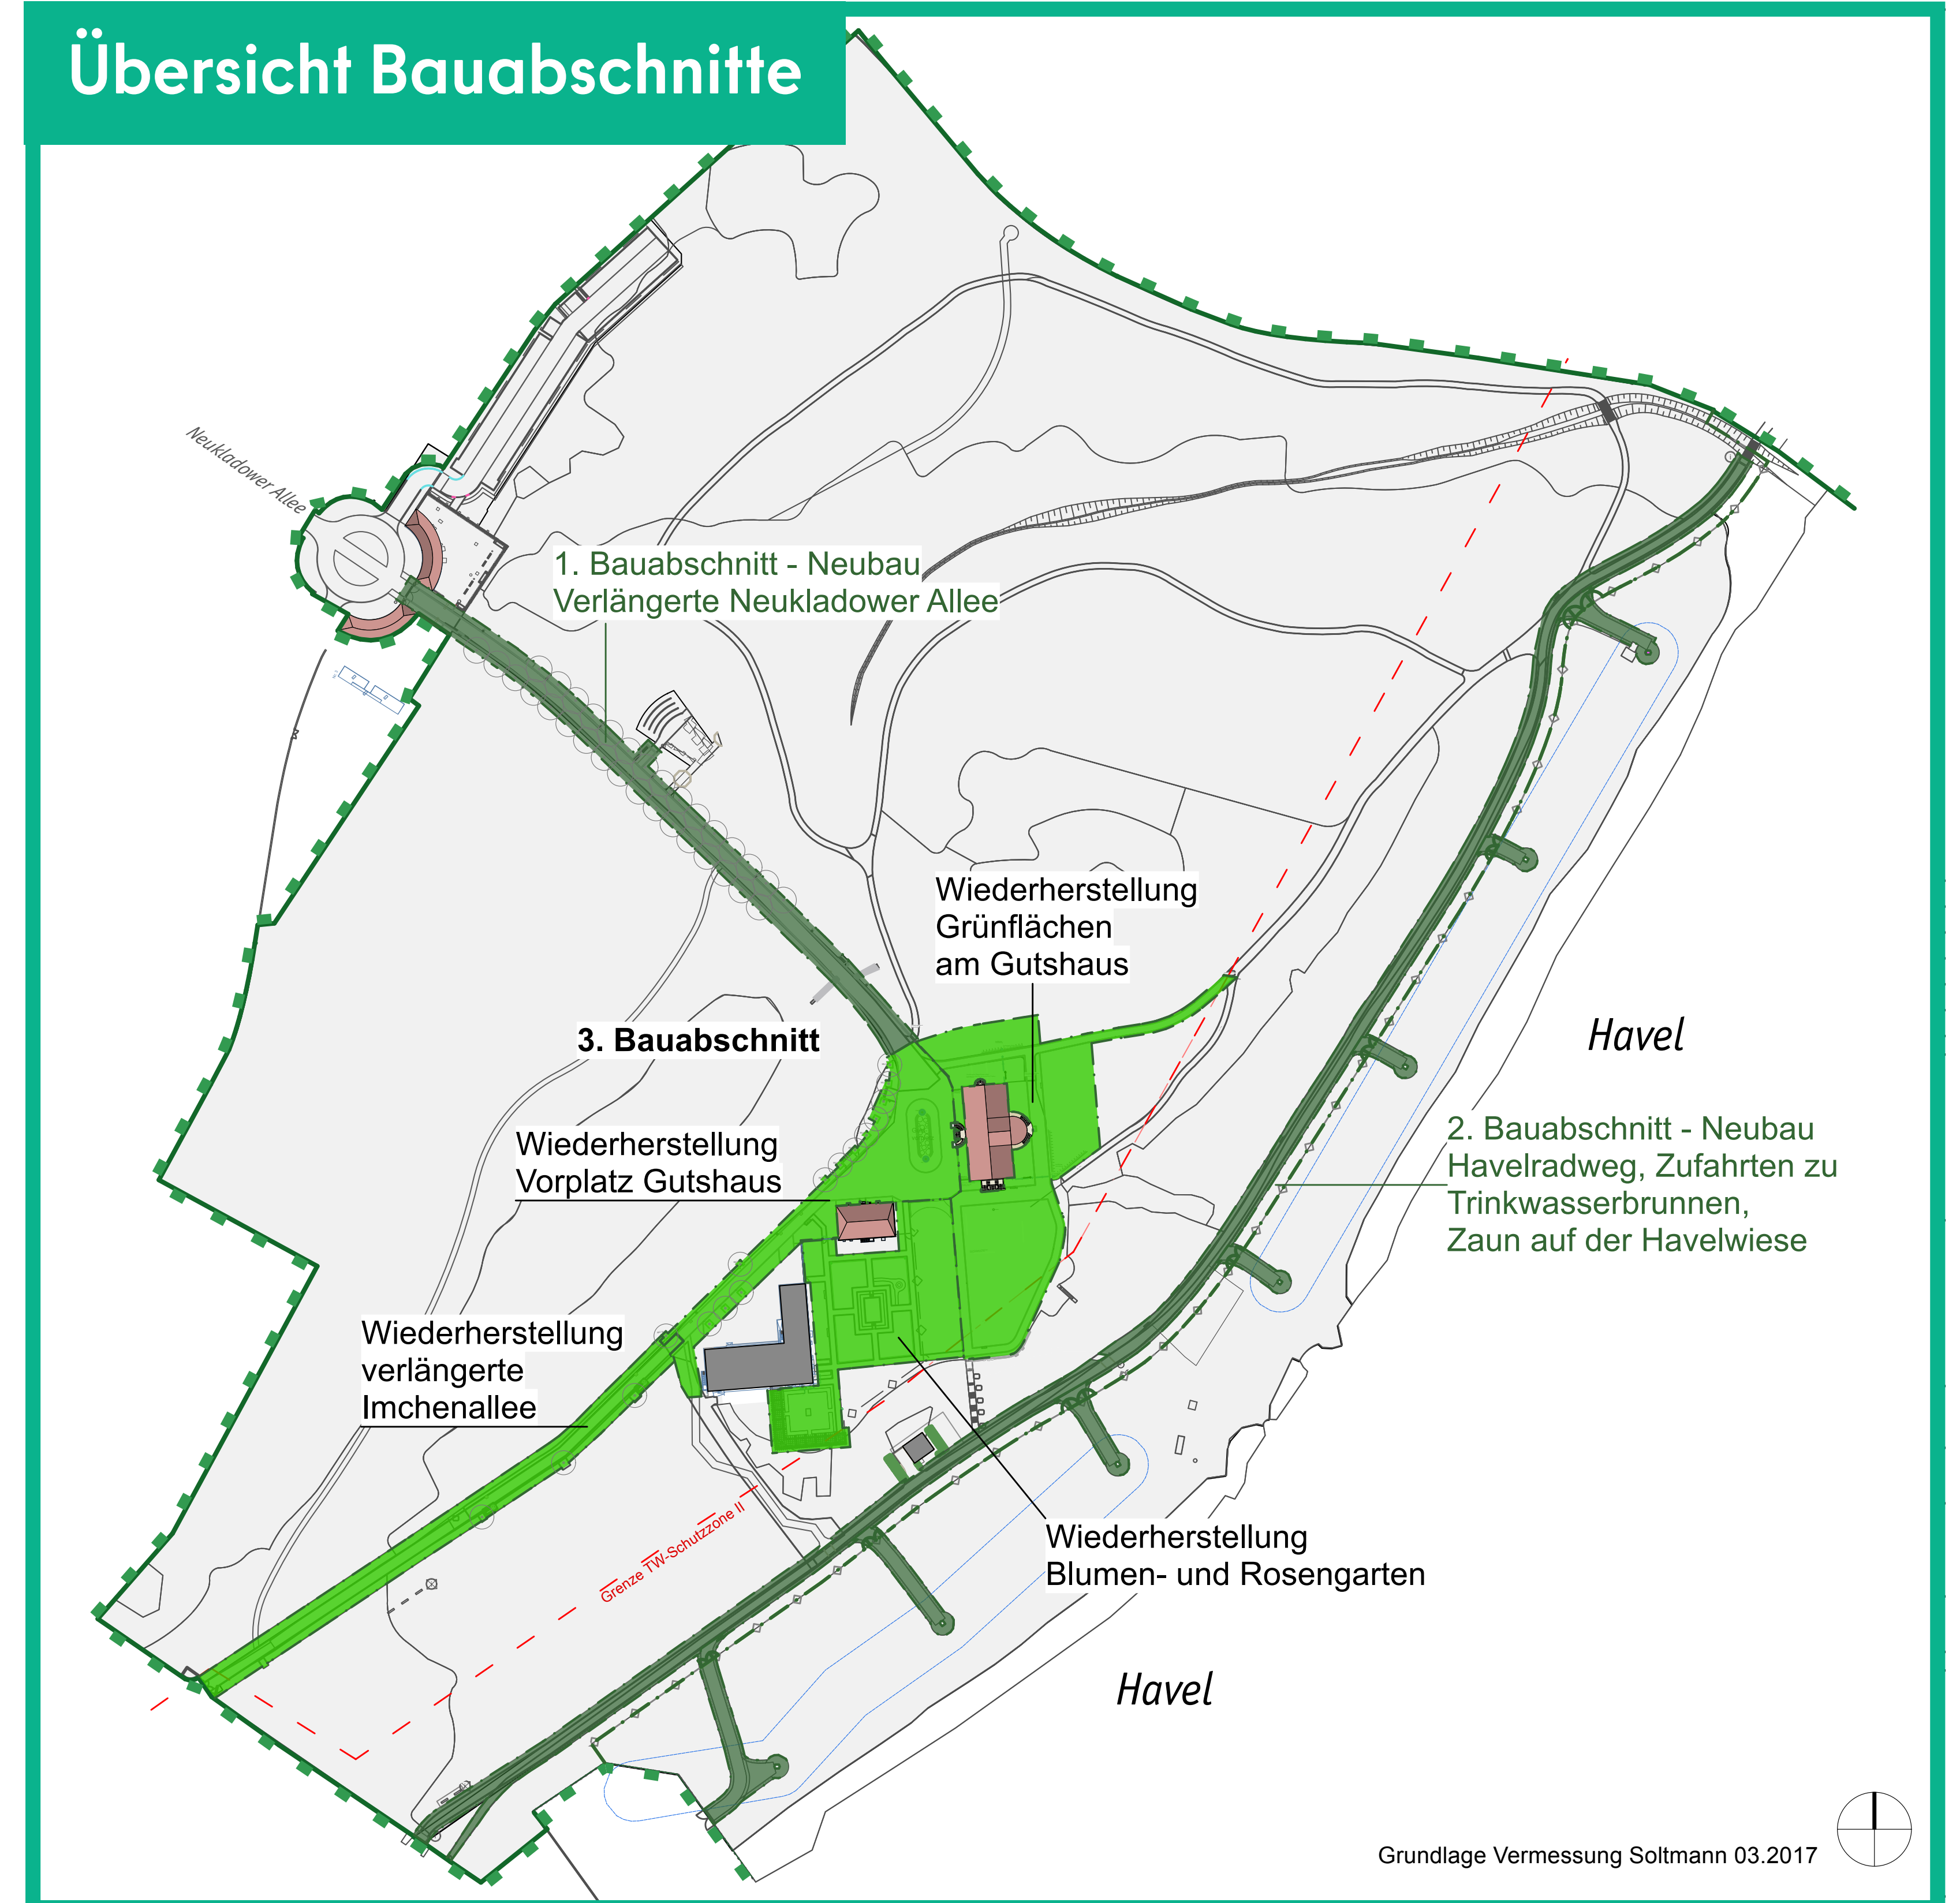


Grünflächen am Gutshaus | Stand 2025




Pflanzplan | Stand 2024

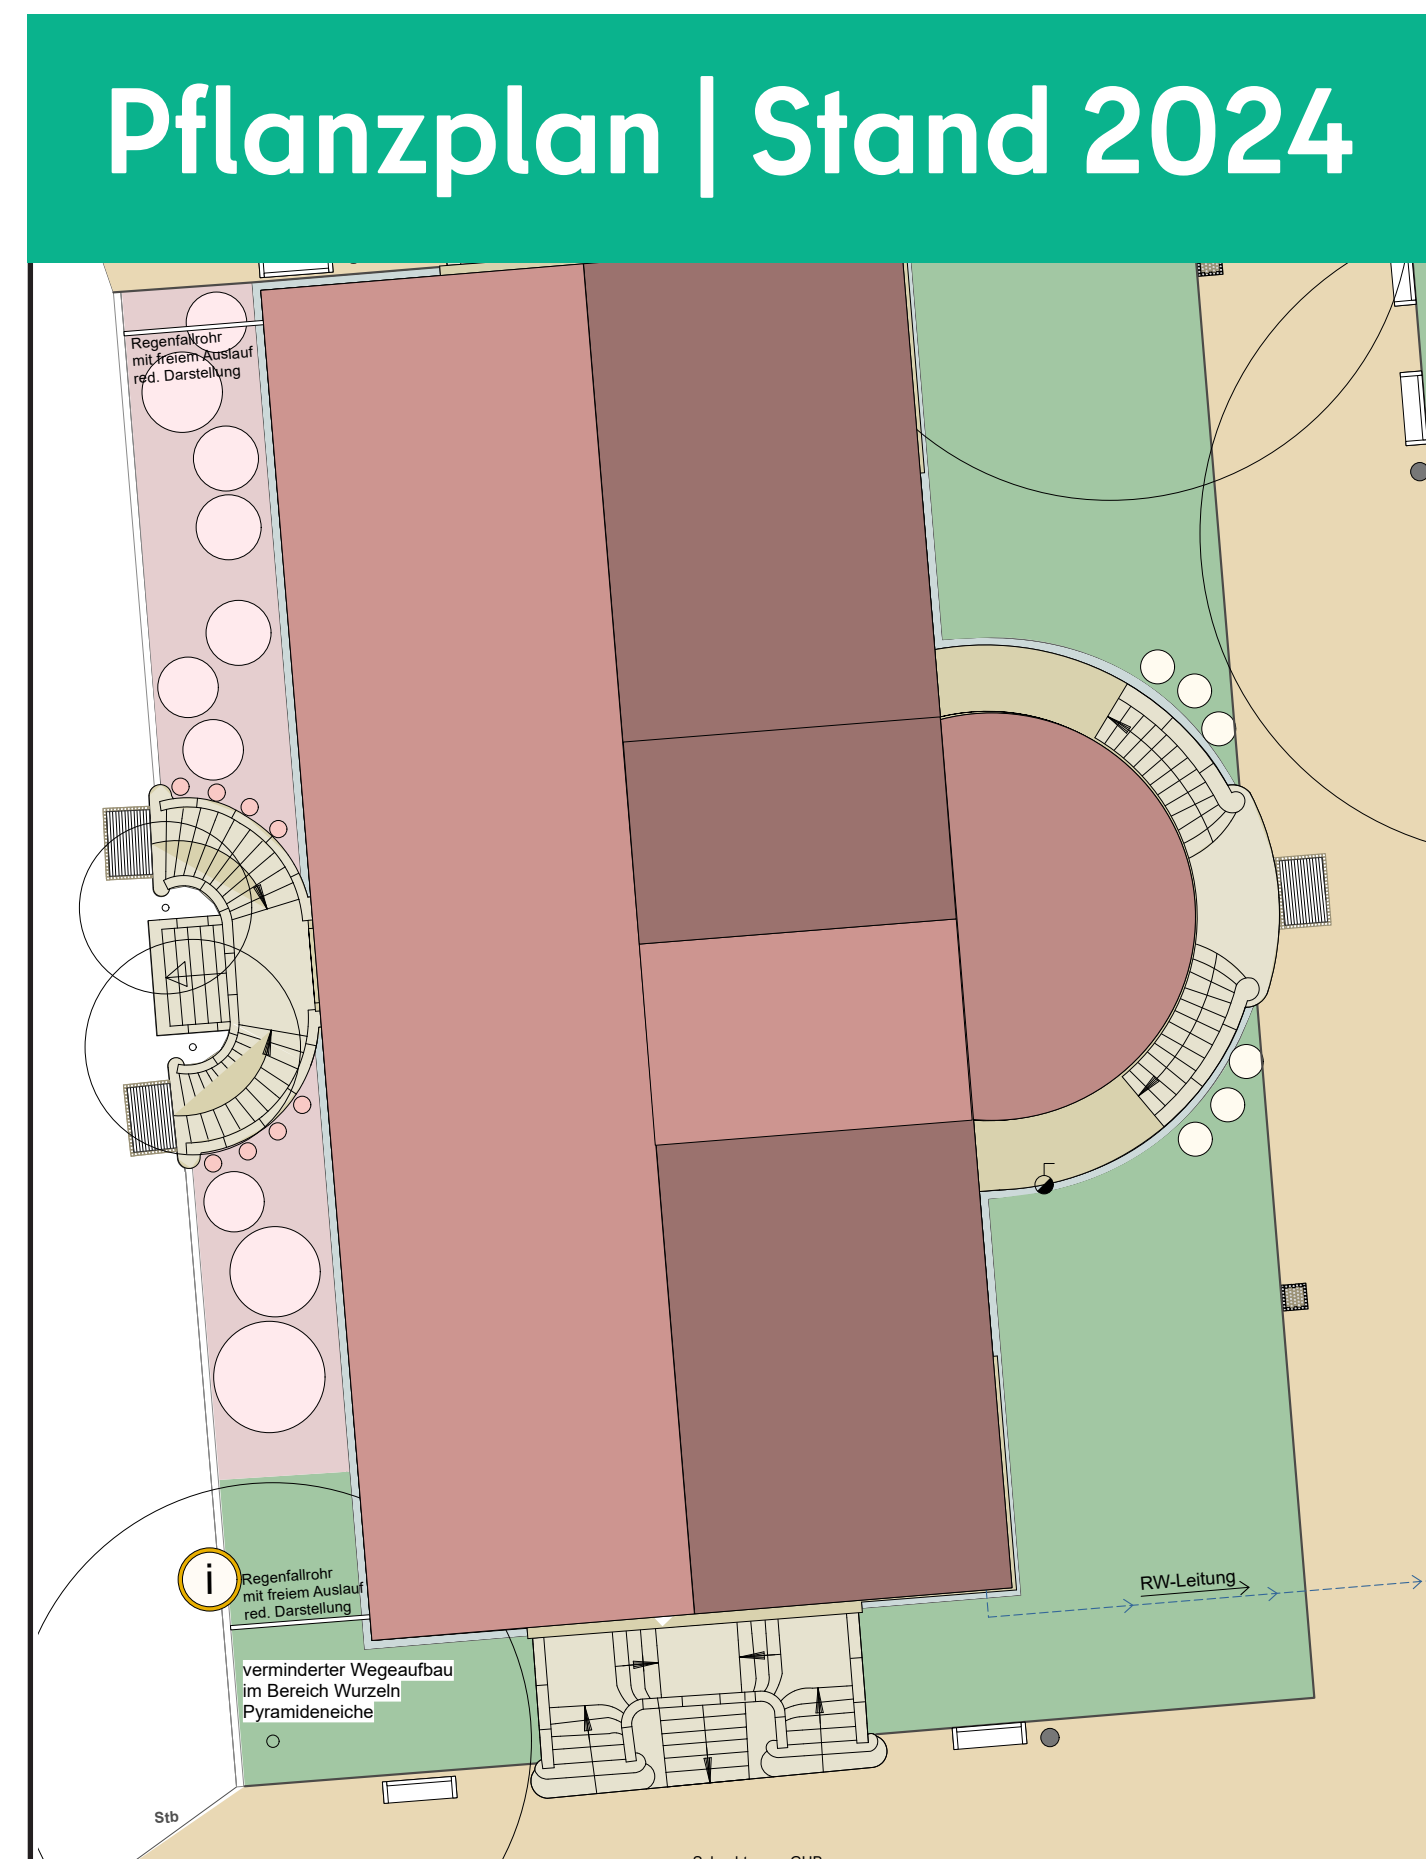

Bankplatz | Stand 2025

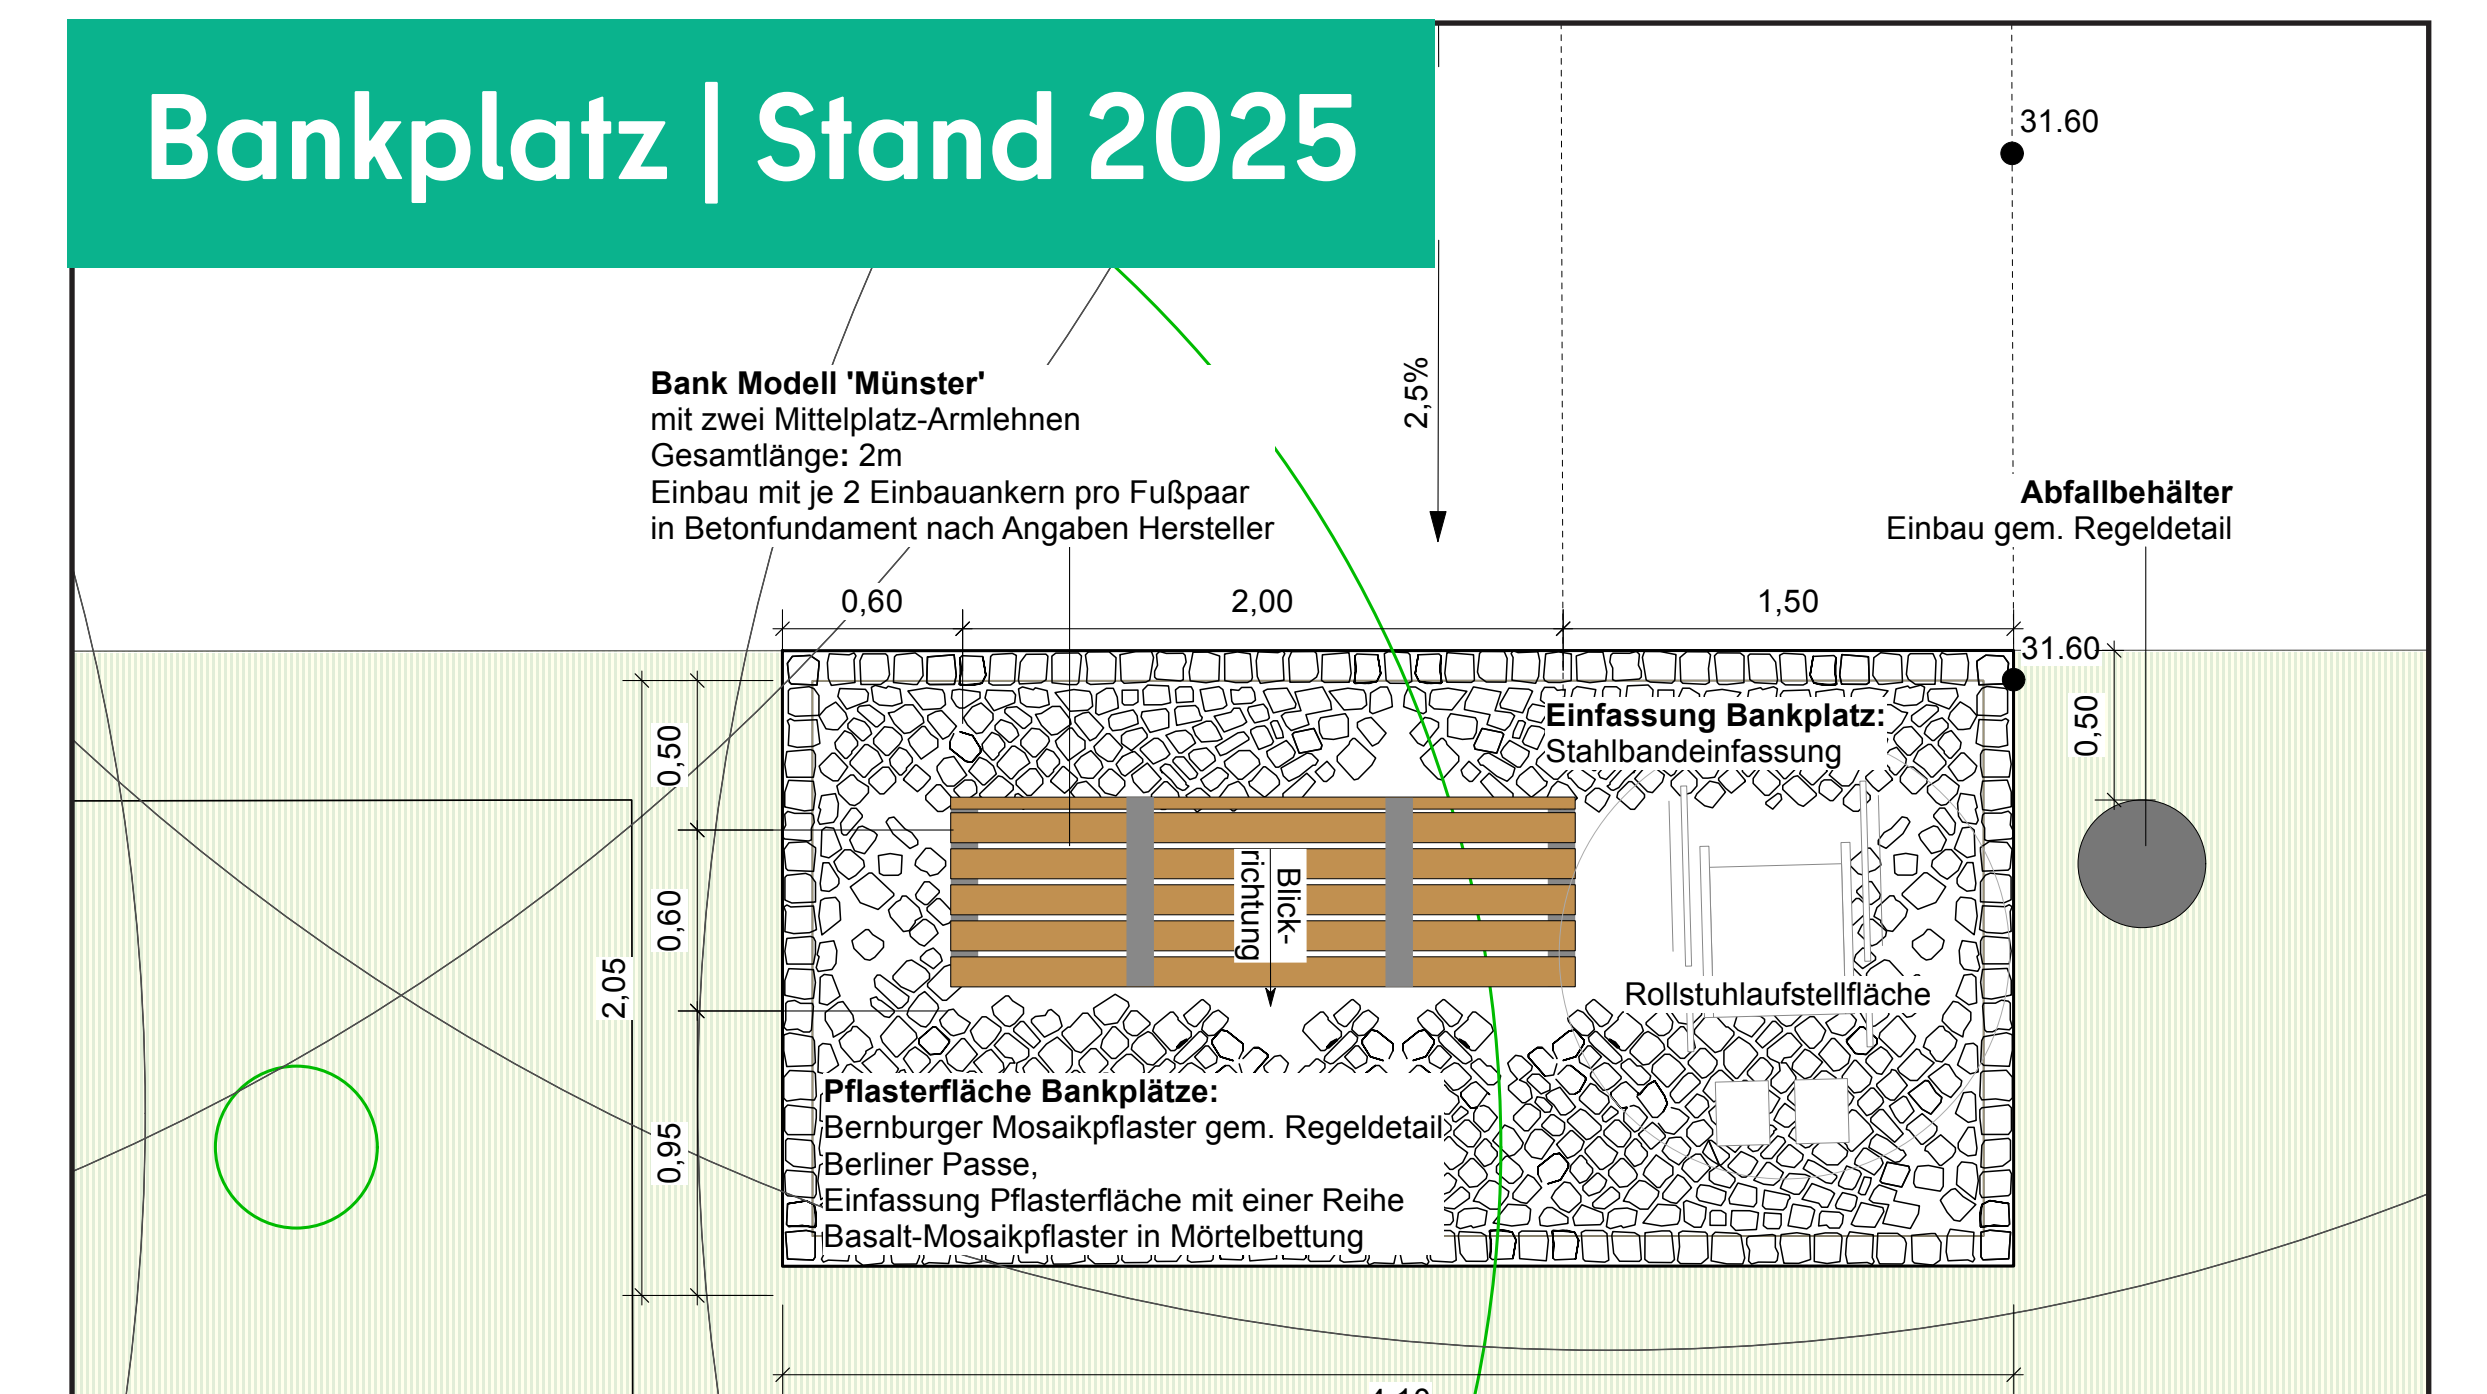

Verlängerte Imchenallee | Stand 2025





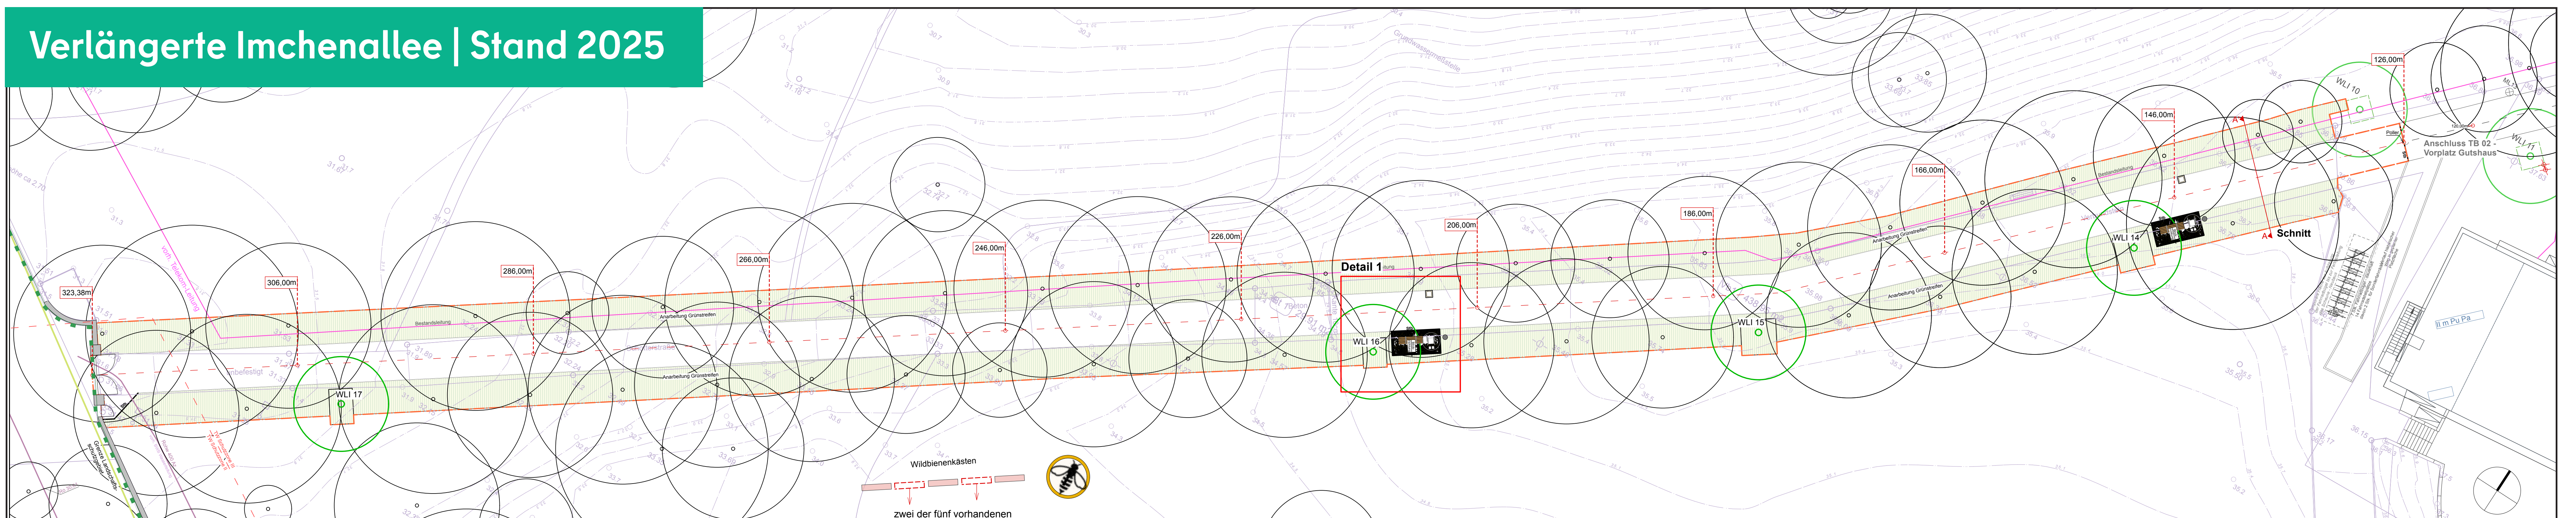


INFORMATIONSVANSTALTUNG GUTSPARK NEUKLADOW | 28.05.2026





3. BAUABSCHNITT BLUMEN- & ROSENGARTEN

3. BA 2027

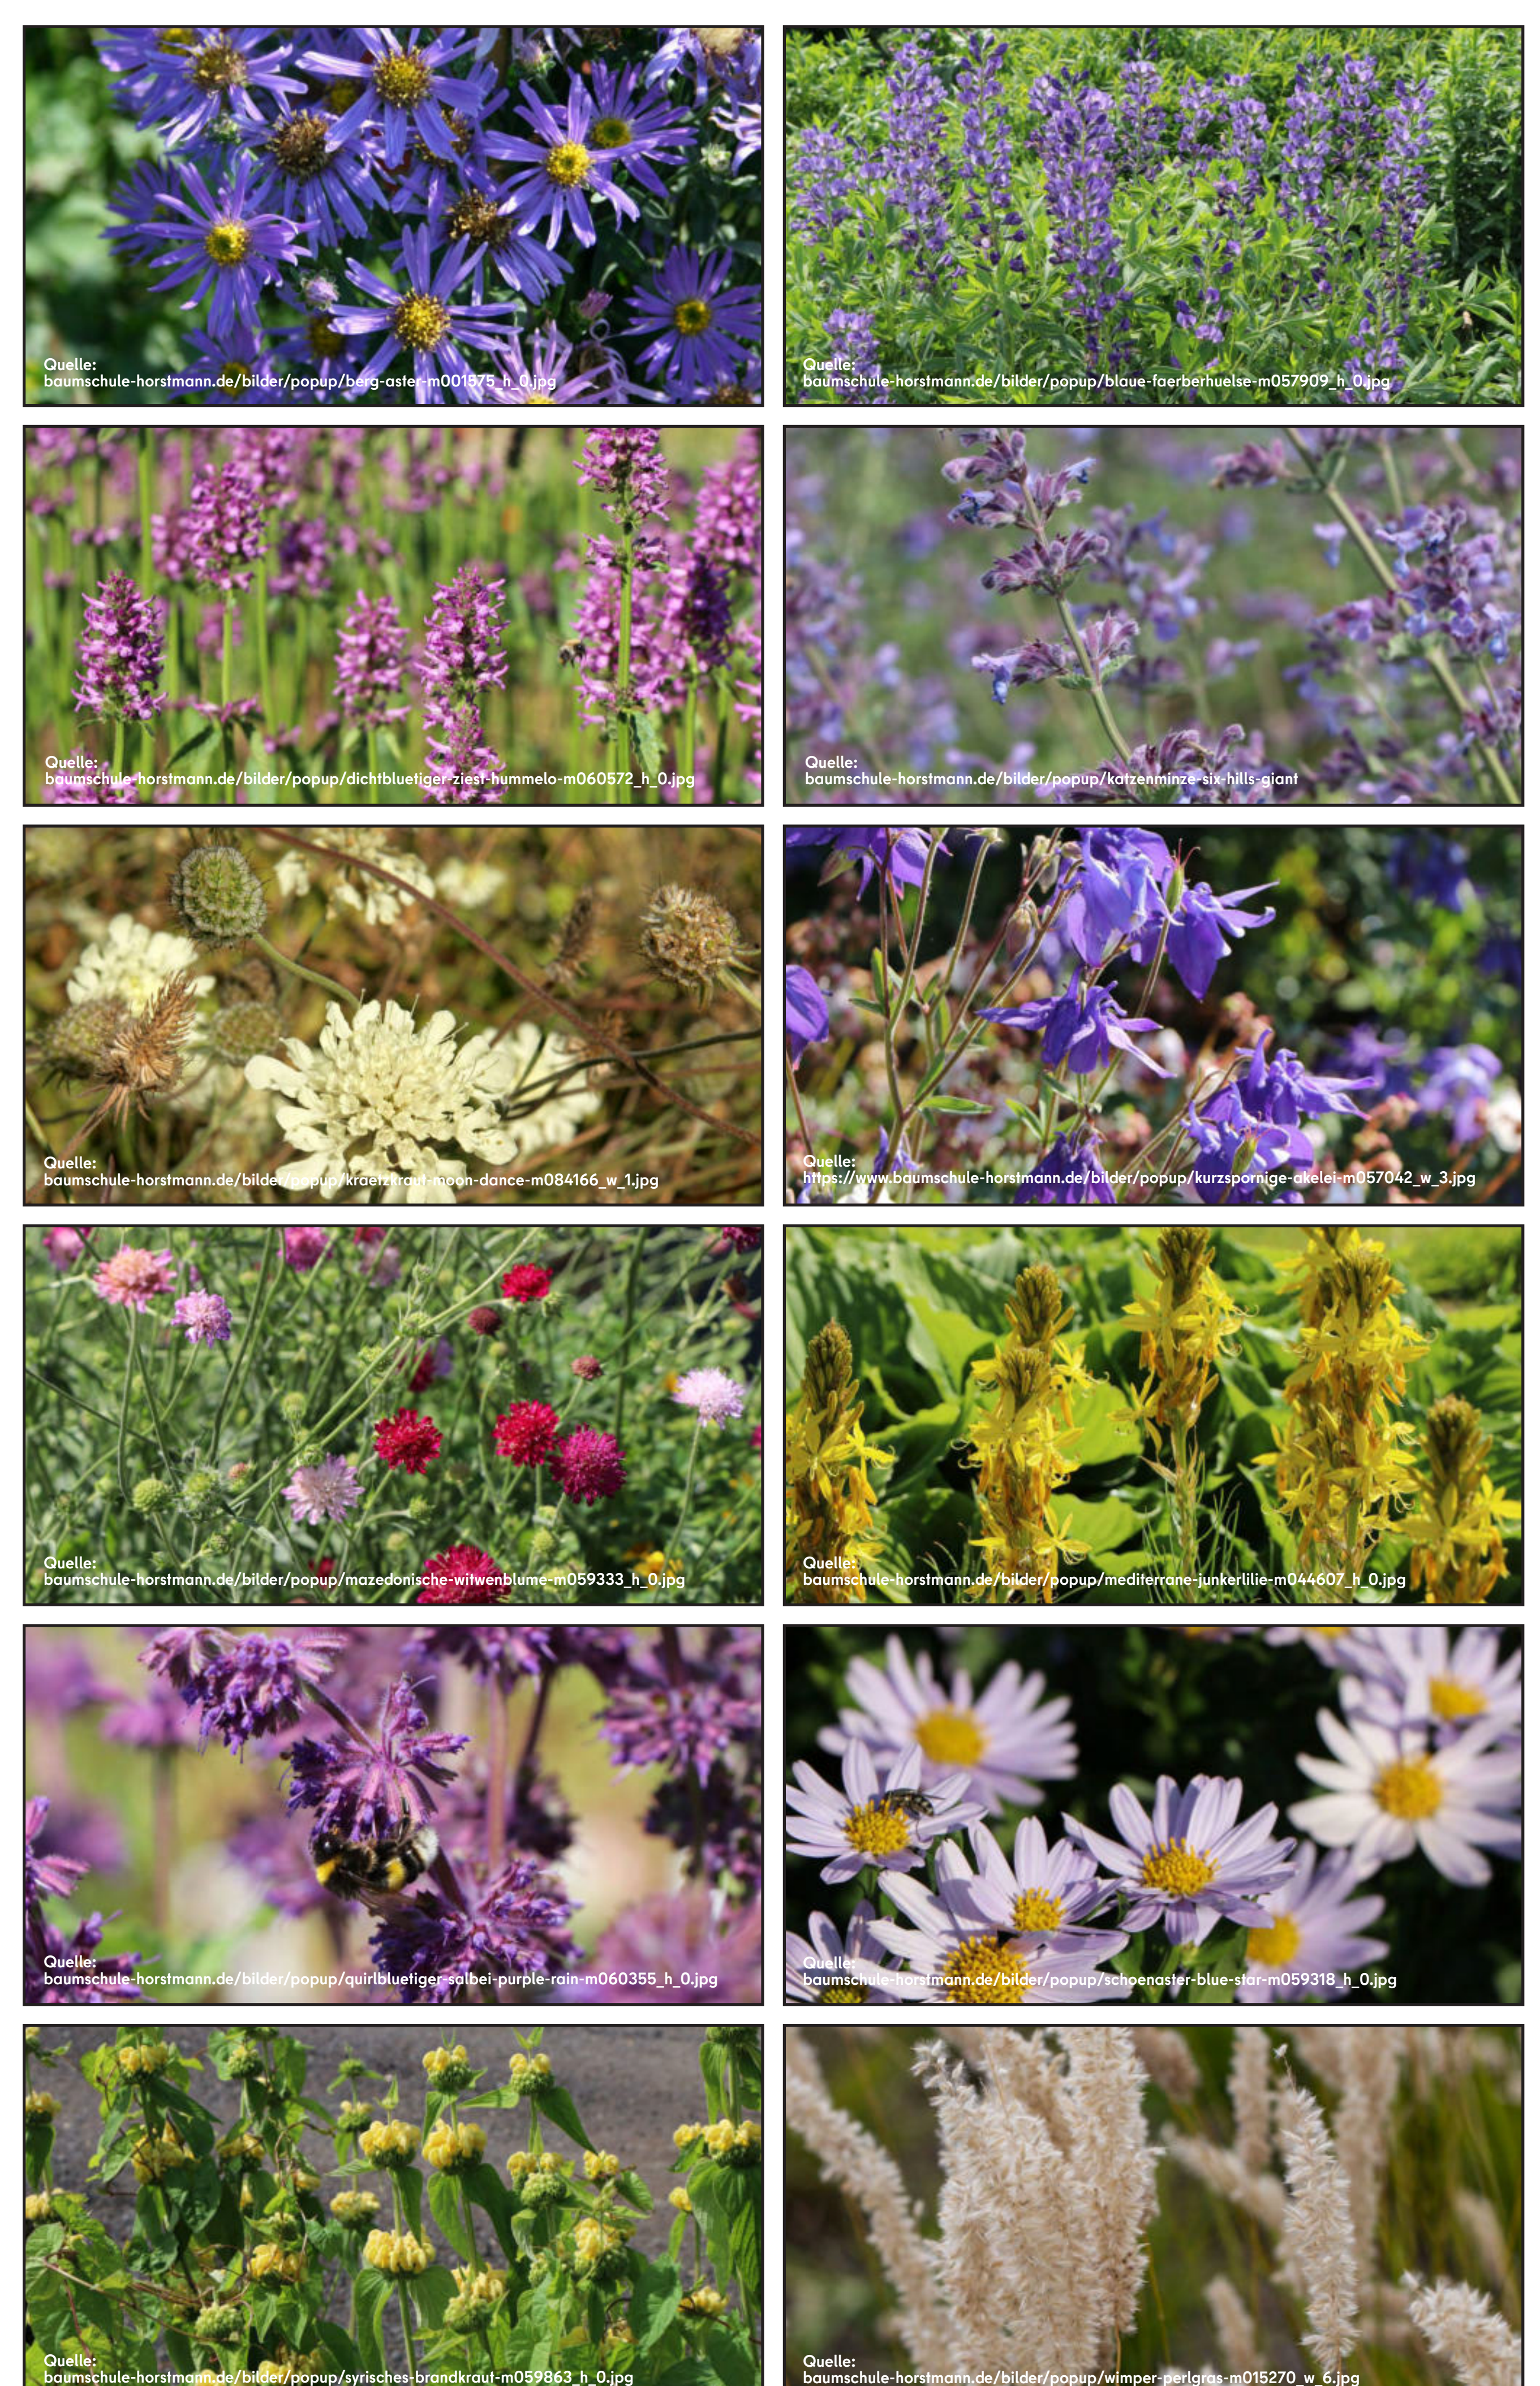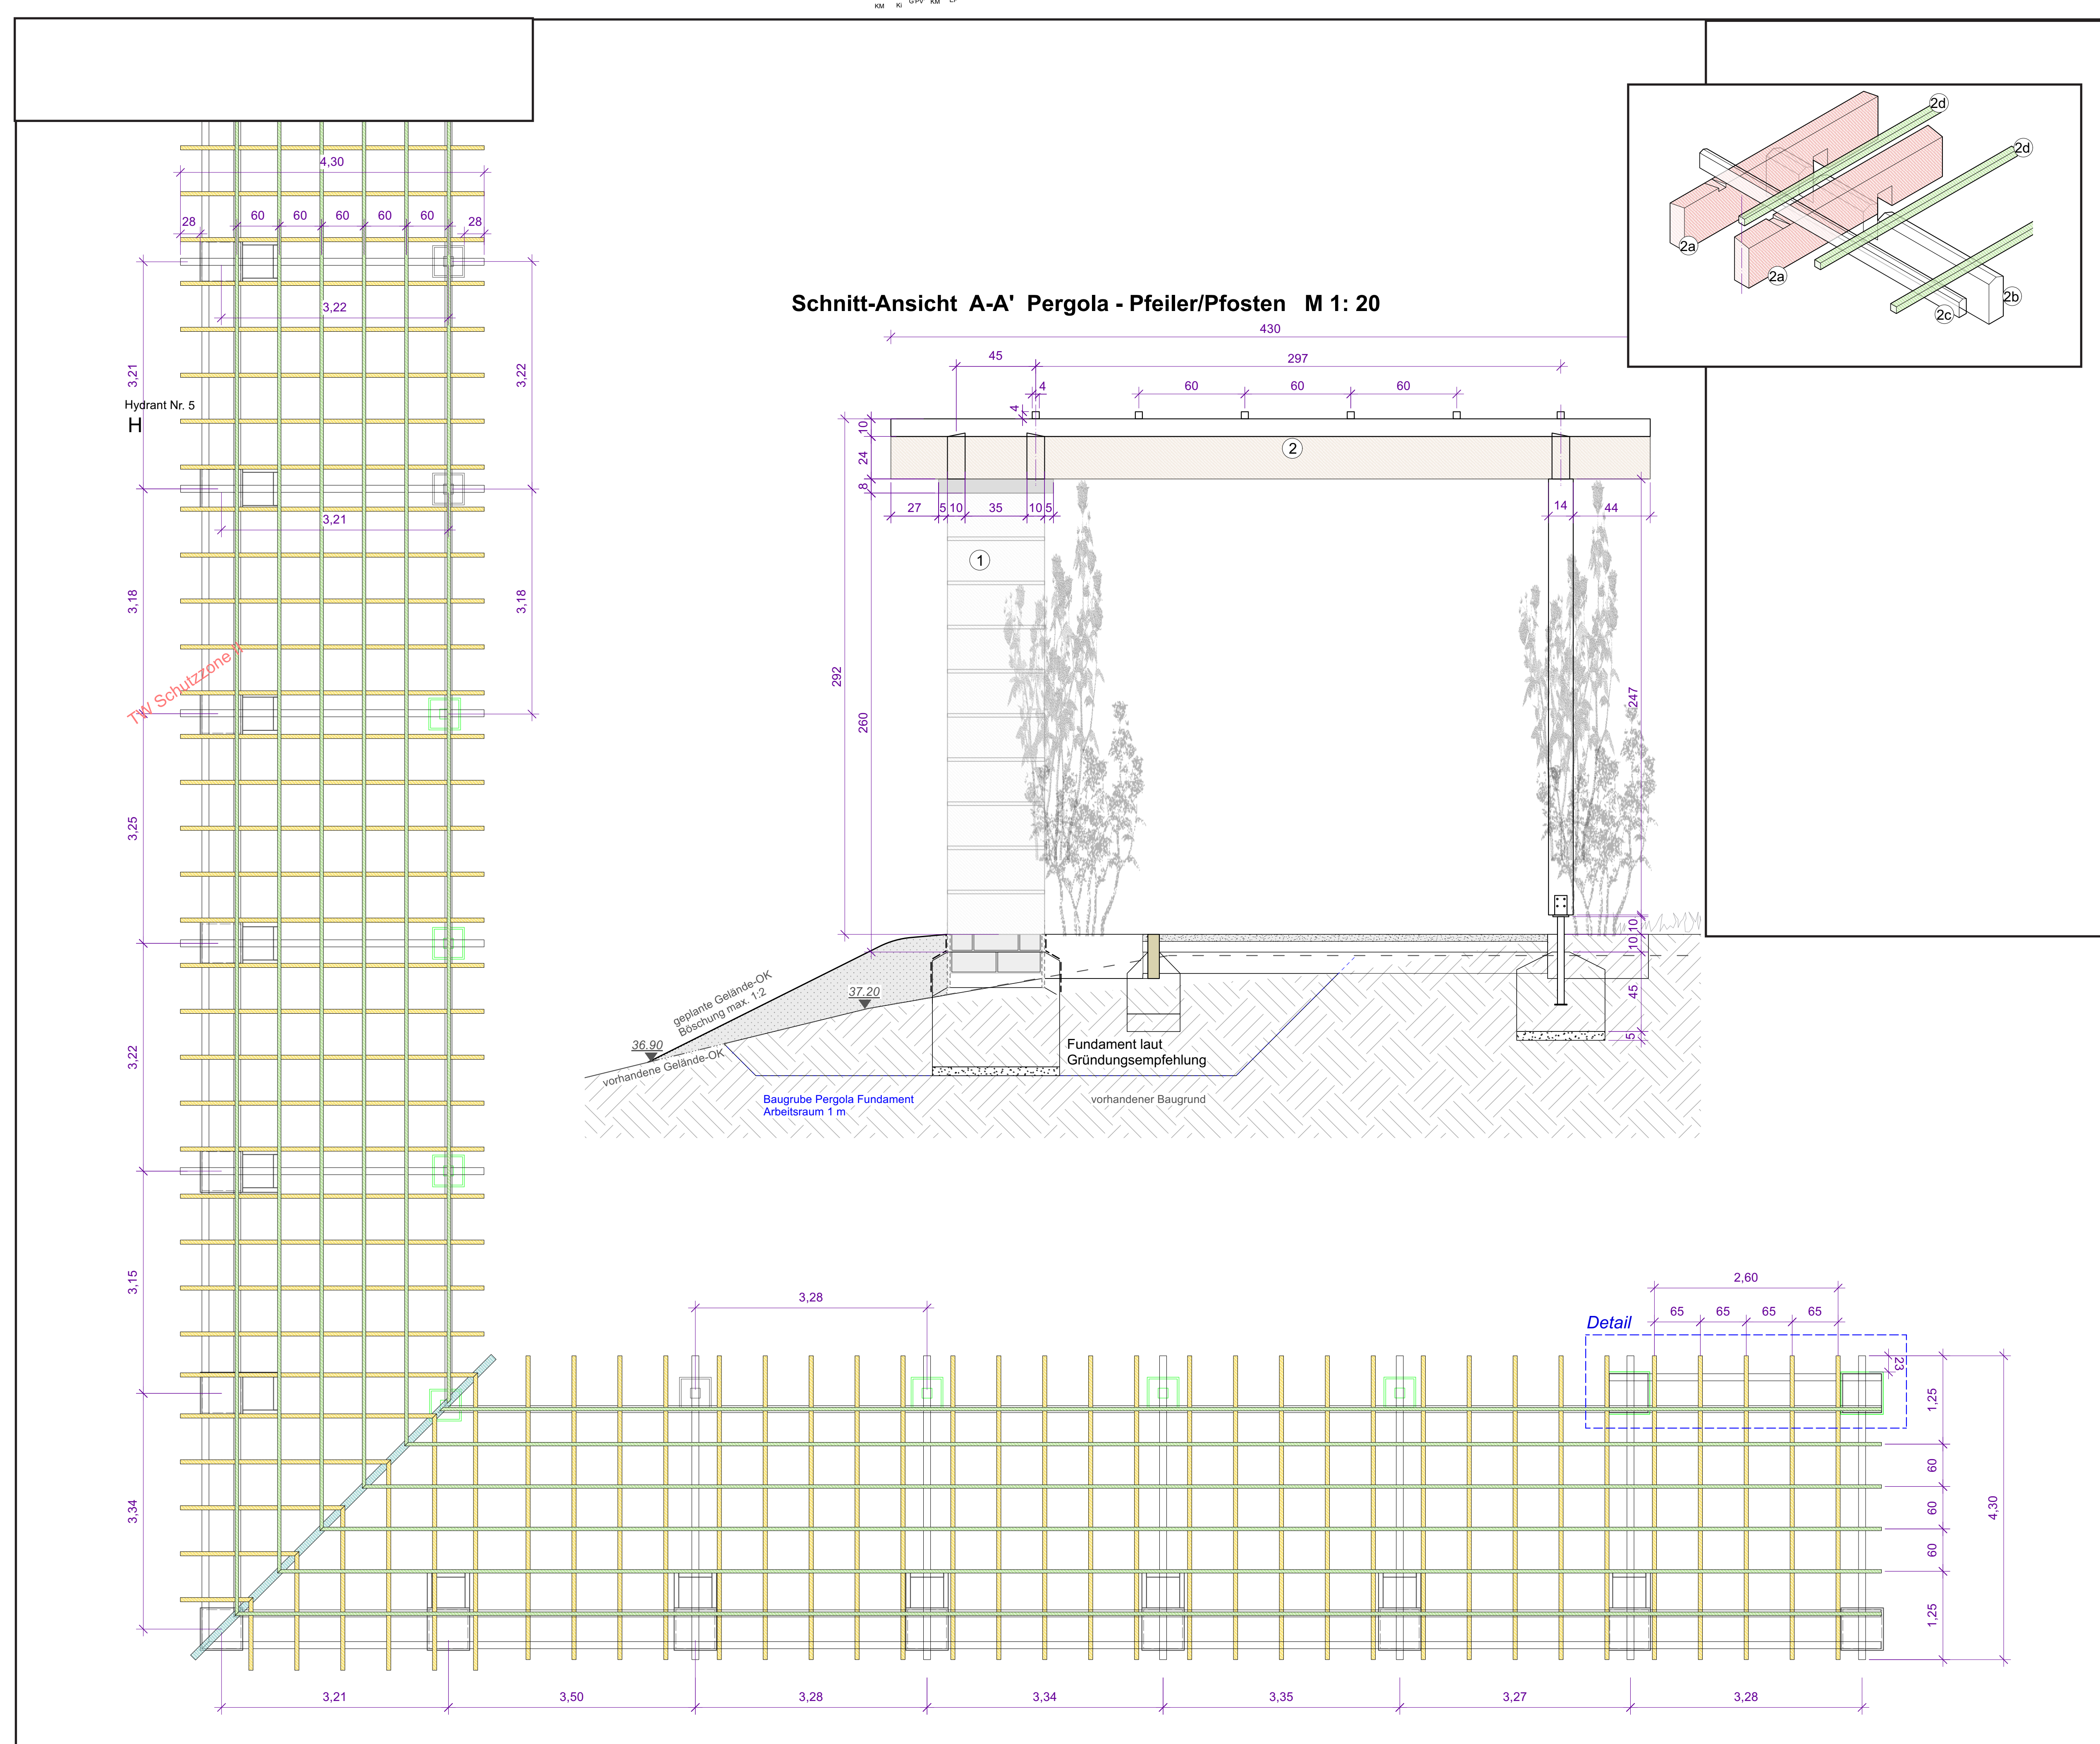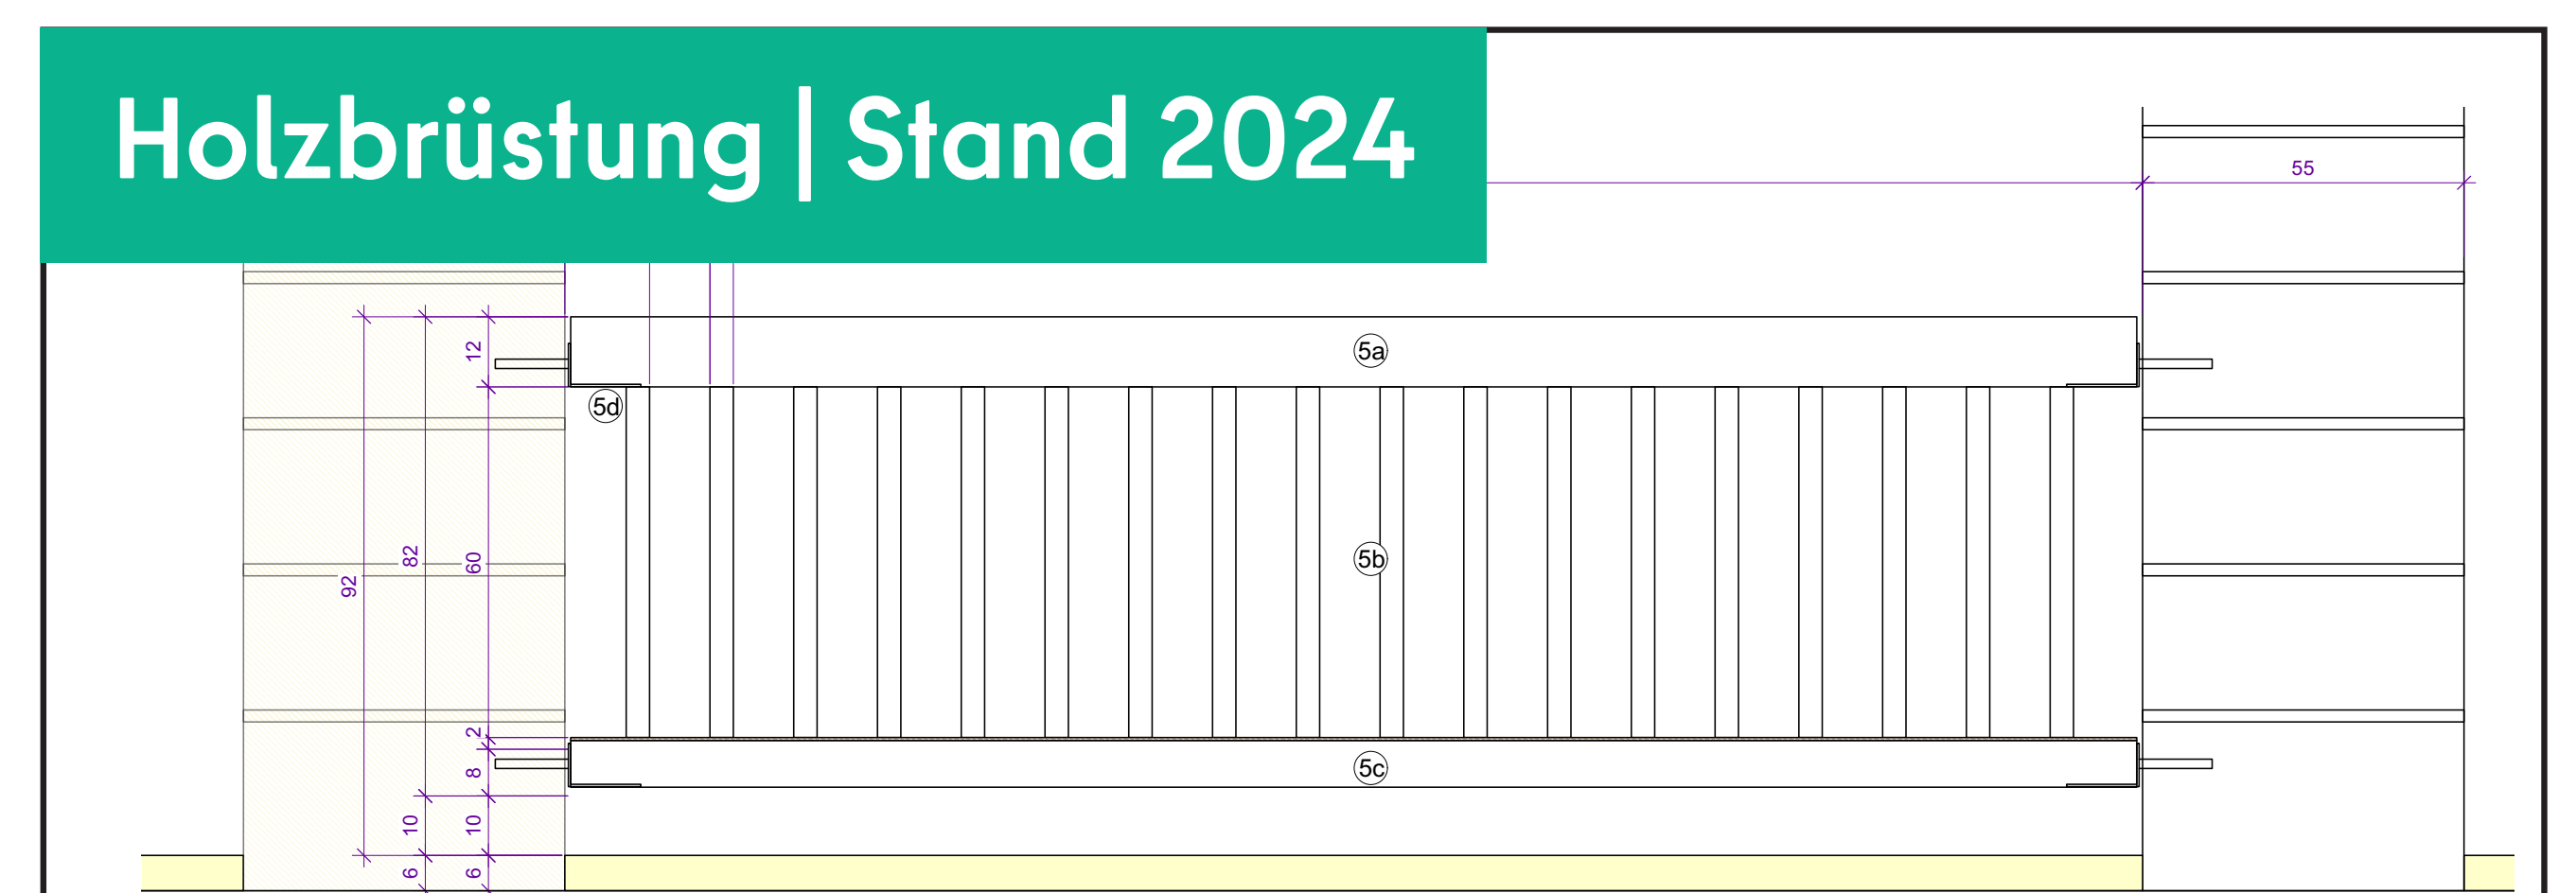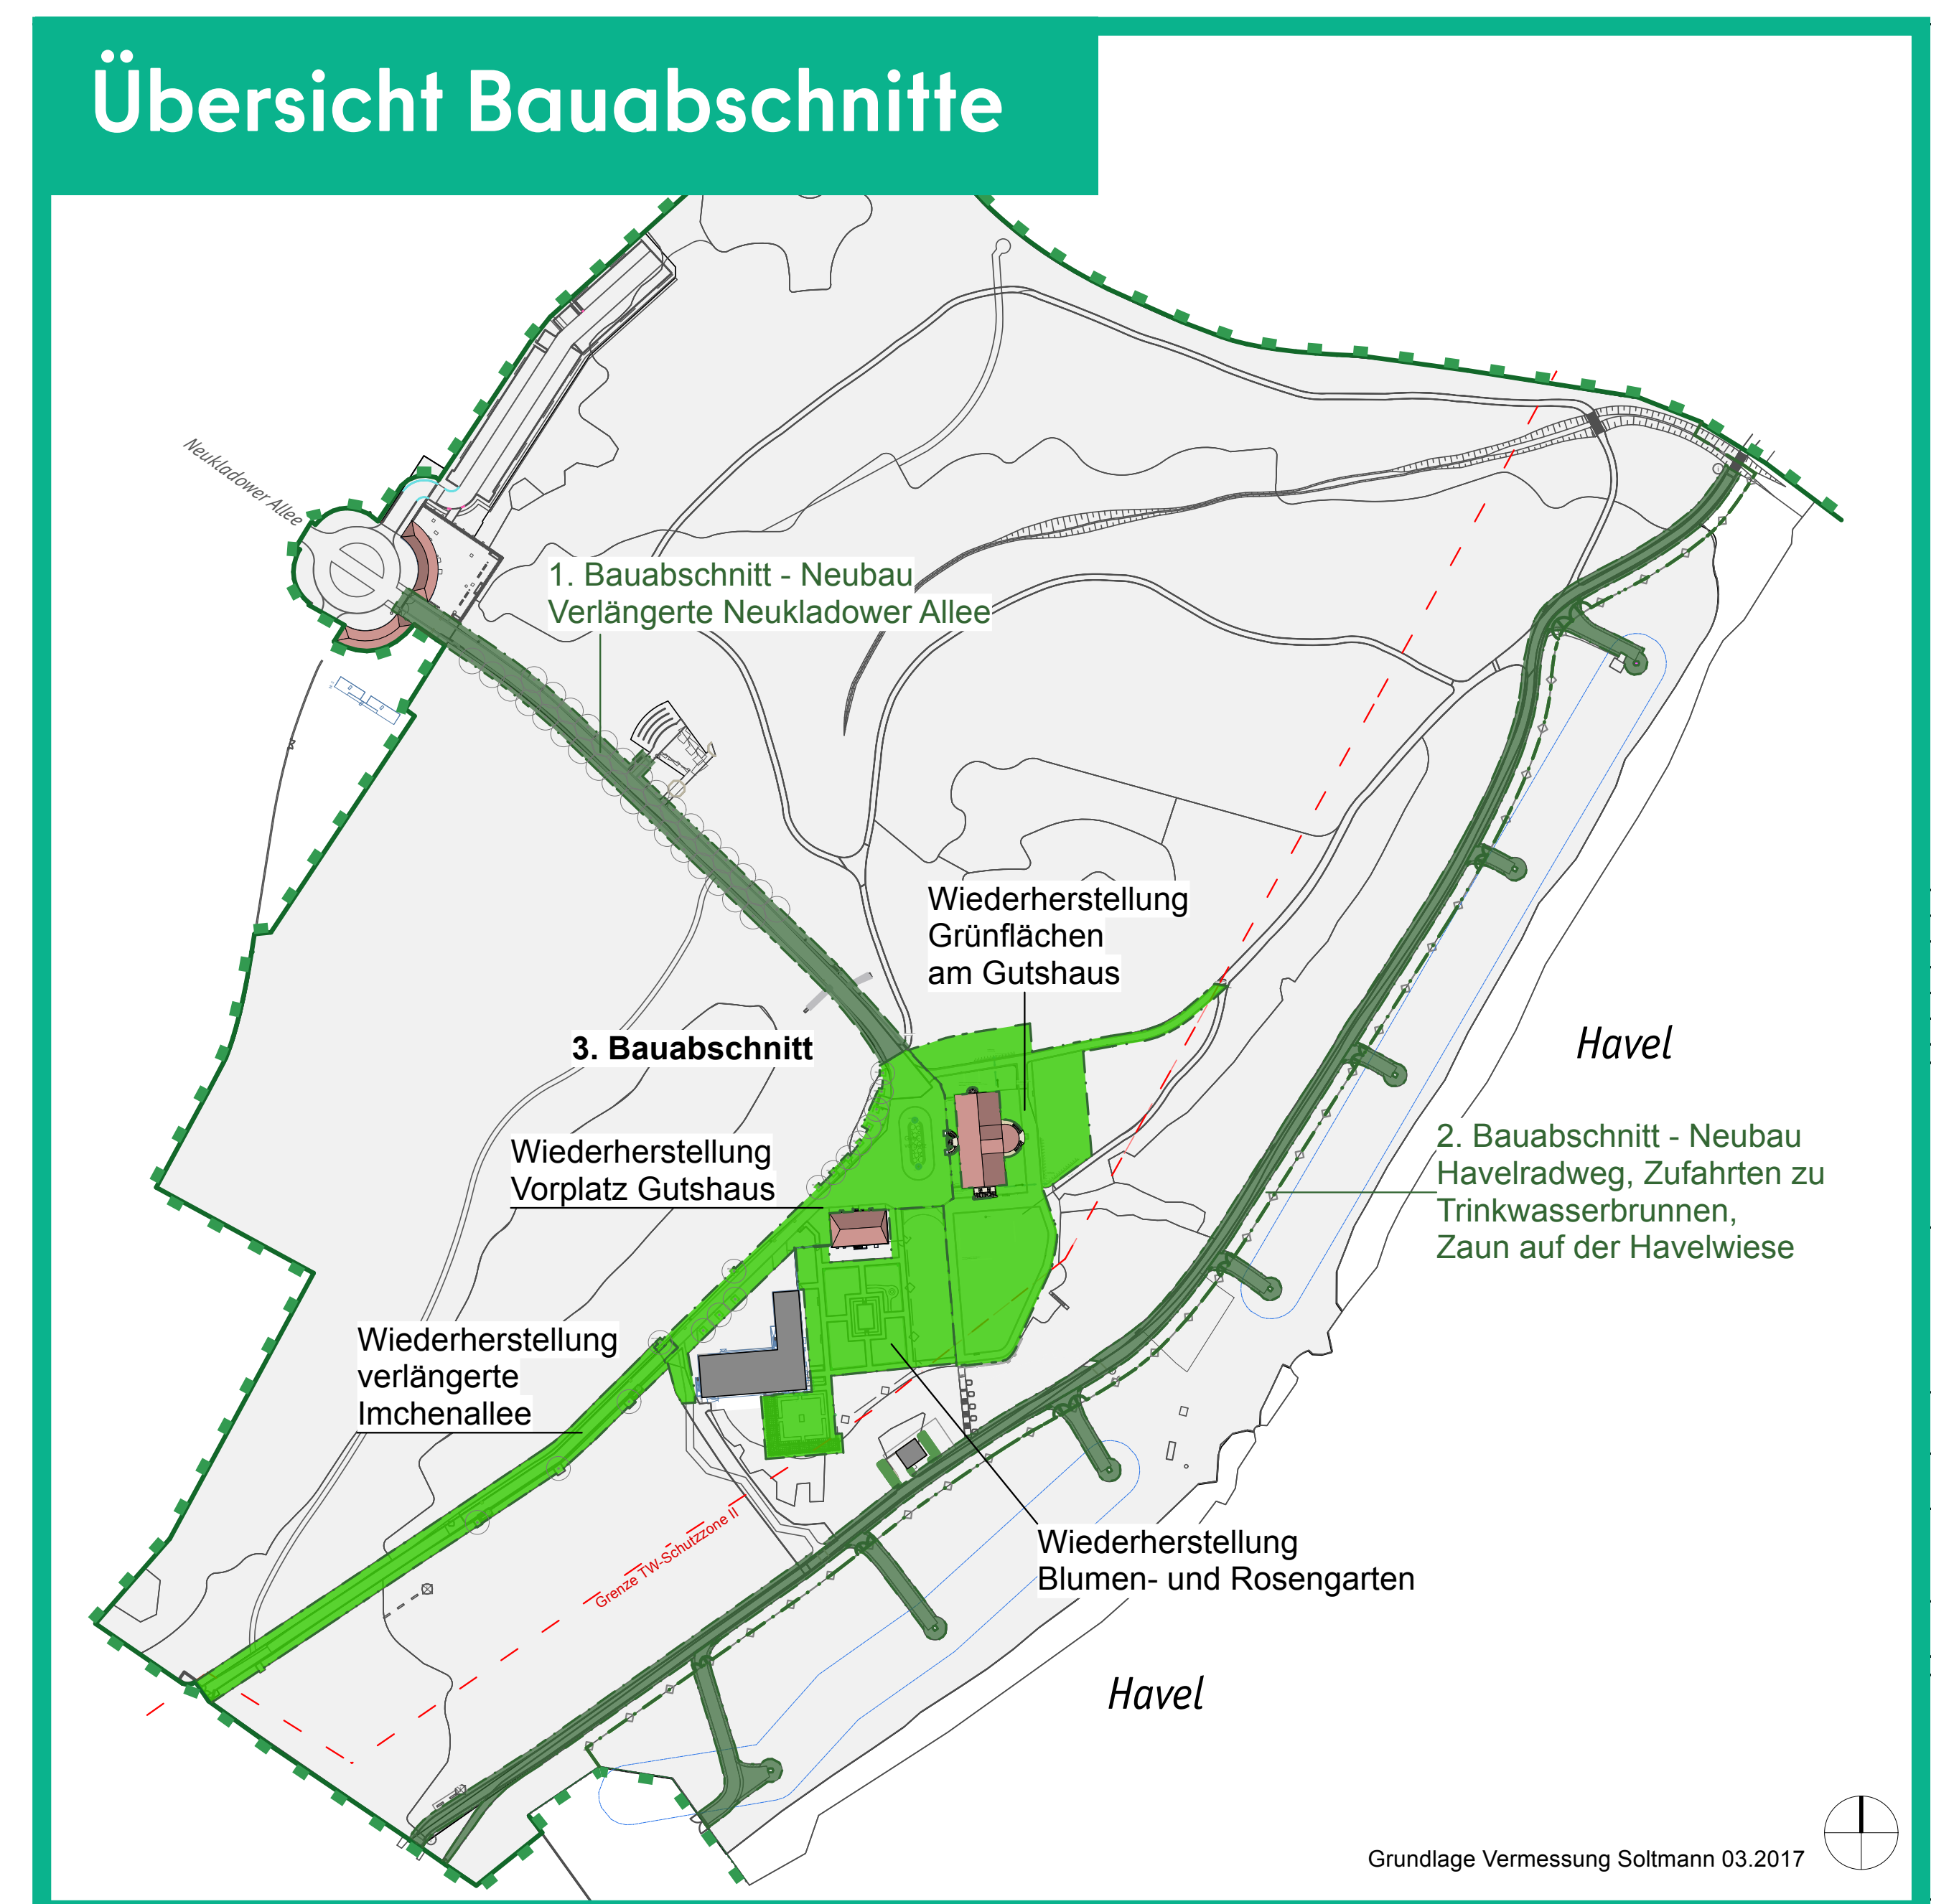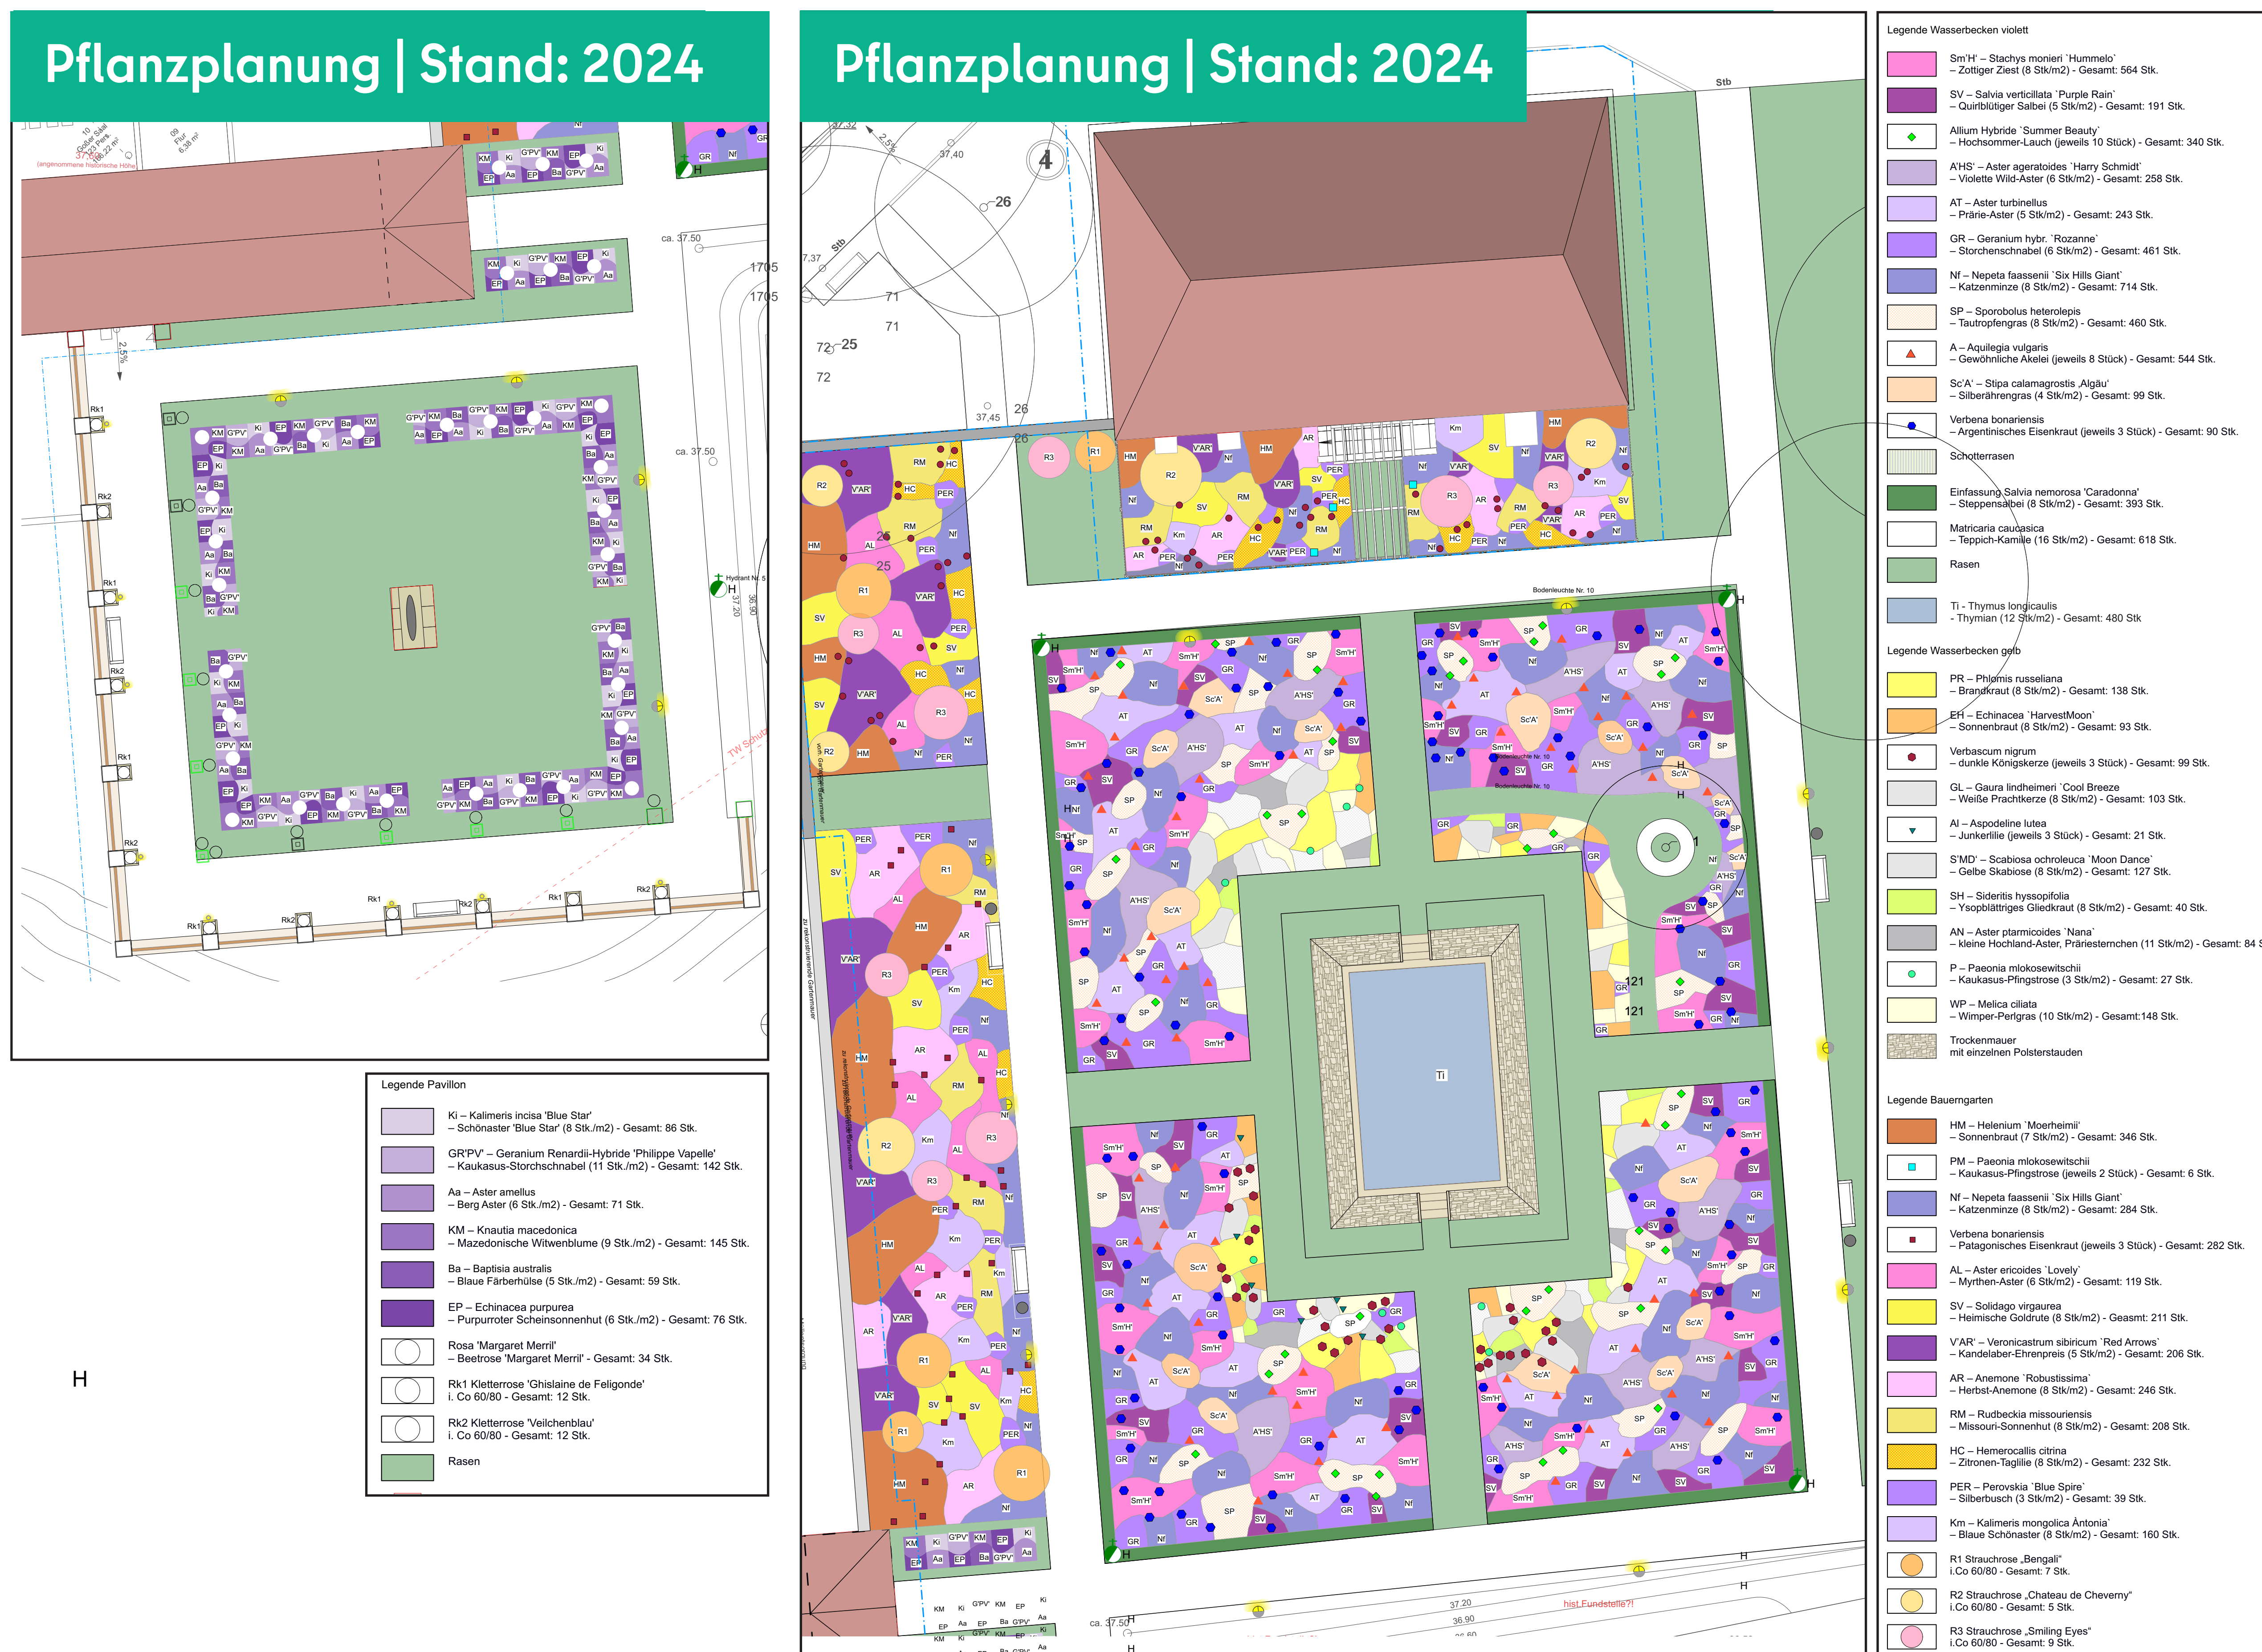

3. BA 2027

Übersicht Bauabschnitte

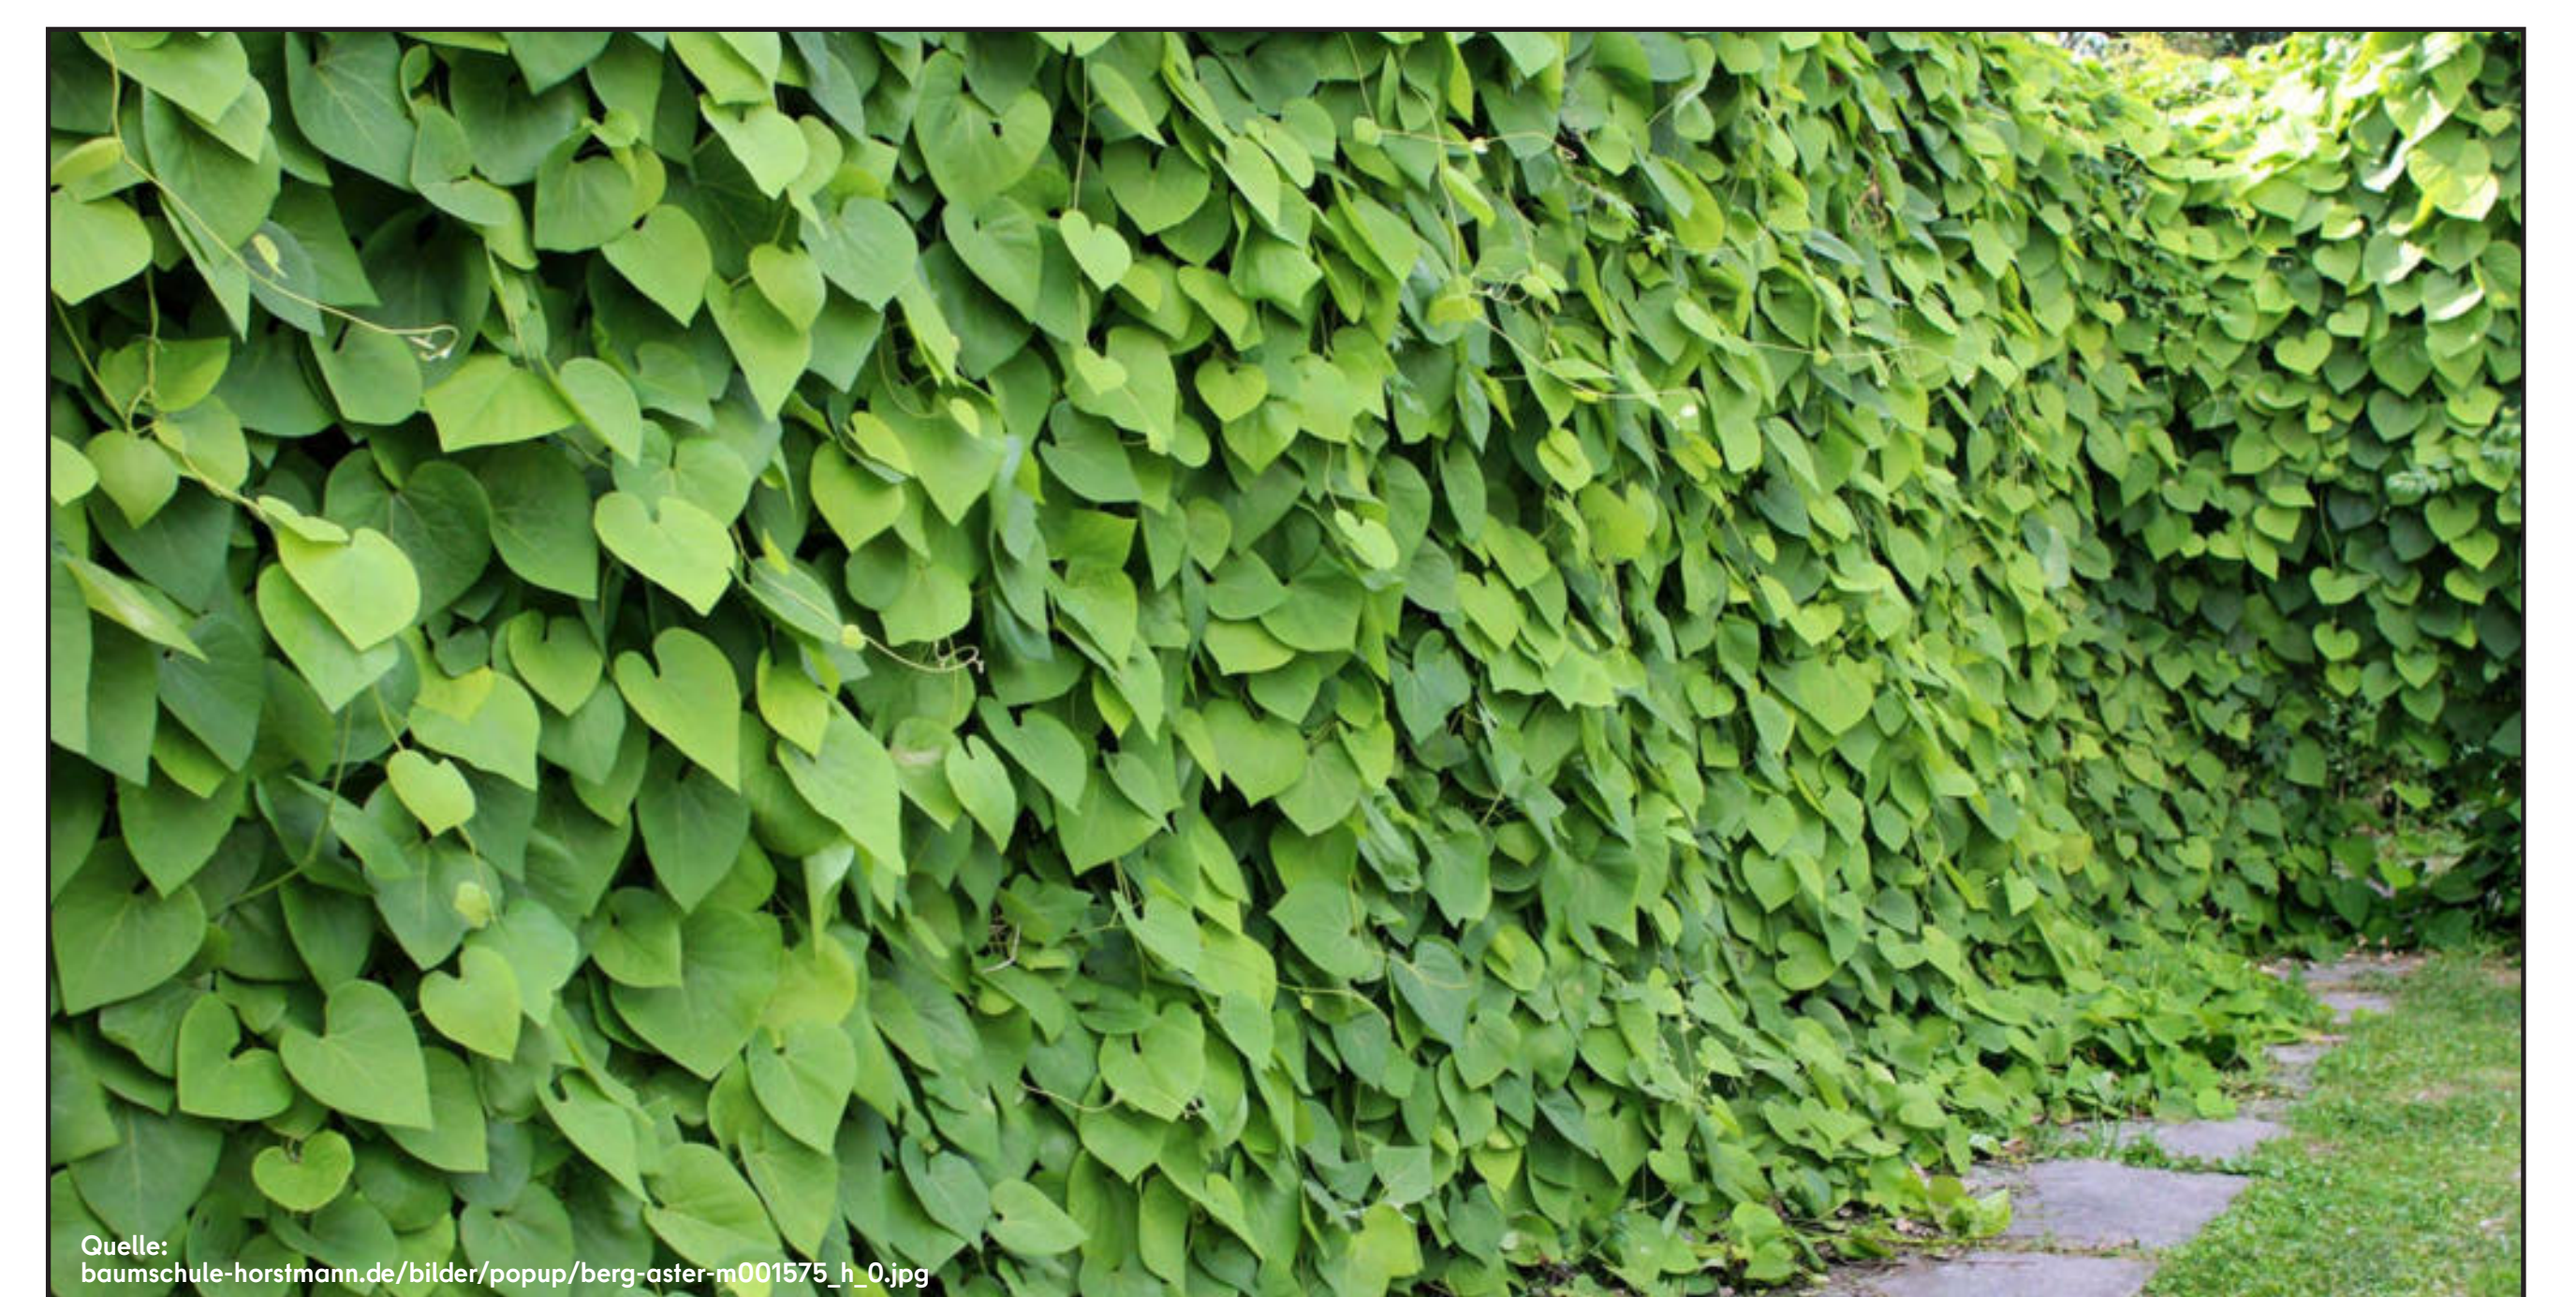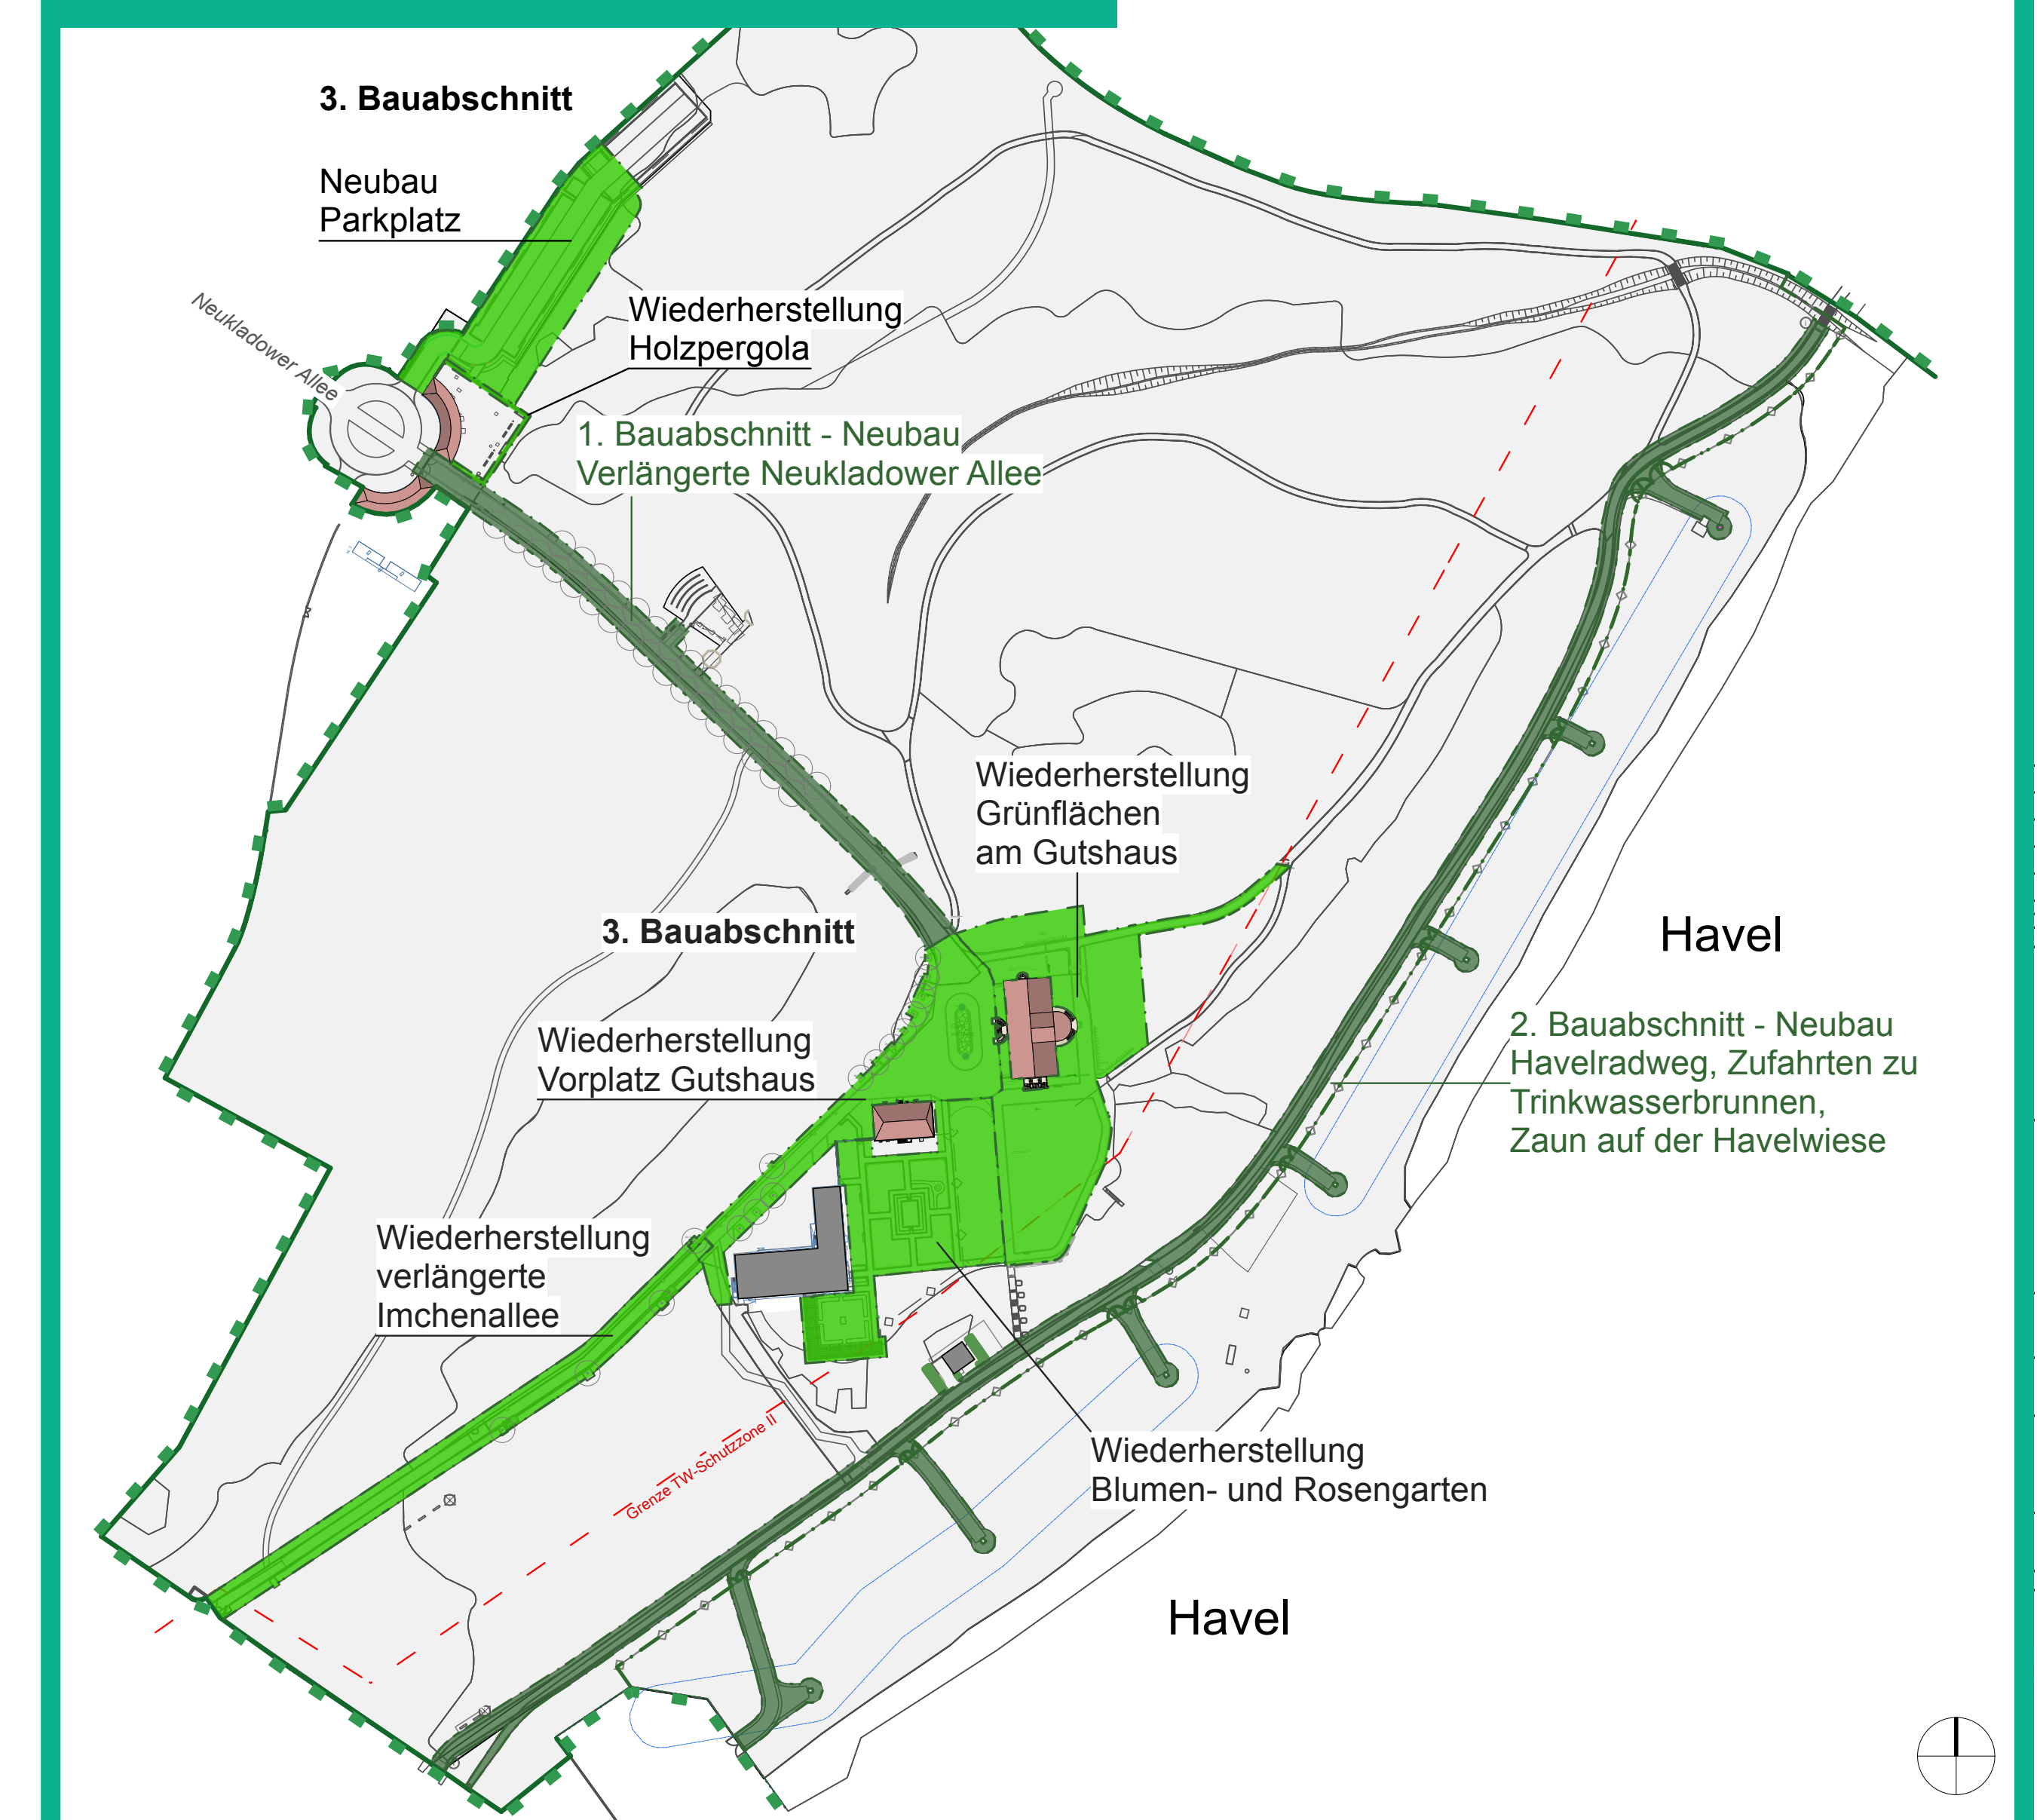

Holzpergola | Stand 2024



